



Healthcare Interior Design

Project - APOLLO HOSPITAL pvt Ltd.

Location - Assam, Guwahati

Built up Area - 50,000 Sqft


Year - 2018 -2020




APOLLO HOSPITAL
@ Guwahati

MAIN RECEPTION & WAITING AREA




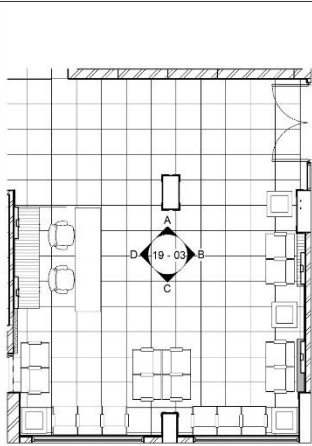


1 RECEPTION & WAITING AREA PLAN
1:75

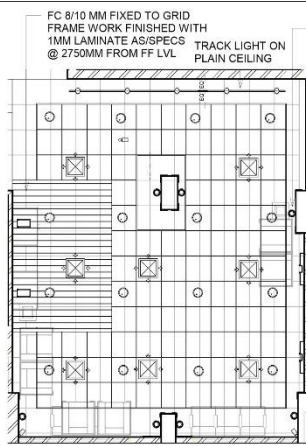

2 RECEPTION & WAITING RCP LAYOUT
1:75

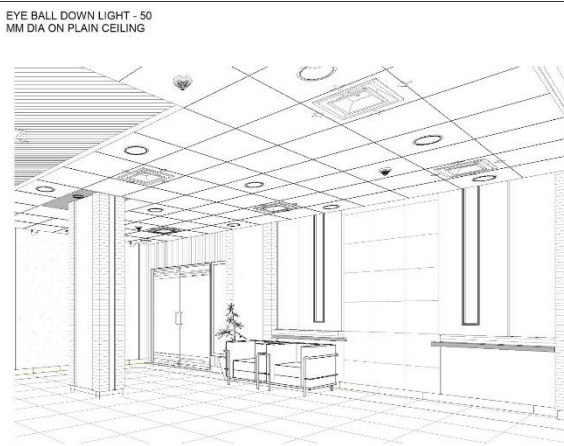


3 RECEPTION & WAITING AREA VIEW - 1

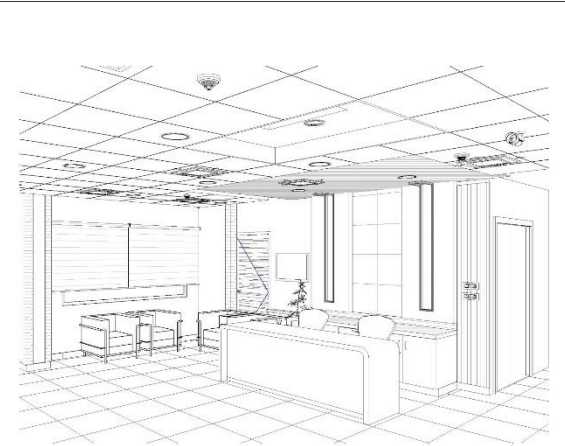

4 RECEPTION & WAITING AREA VIEW 2

10/12 MM PLY WOOD PANNELLING ON WALL FINISHED WITH 1MM ALTERNATING LAMINATE-LIGHT & MEDIUM AS PER SPECS (OR) RAW SILK FABRIC DRAPED ON 10MM CORK BOARD OR 50MM THK FOAM BOARD

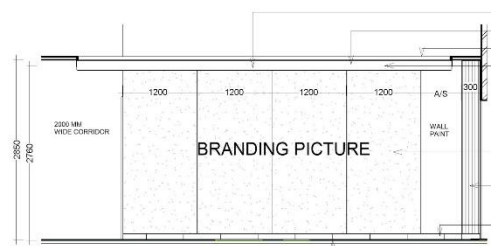

A RECEPTION & WAITING - ELEV A
1:50

CIRCULAR DOWN LIGHT
PLAIN GYPSUM BOARD
FALSE CEILING LEVEL
GRID FALSE CEILING 600X600 MM

10/12 MM PLY WOOD ON WALL FINISH WITH 1MM LAMINATE AS PER SPECS

10/12 MM PLY WOOD PANNELLING ON PILLAR FINISHED WITH 1MM LAMINATE AS PER SPECS

18/20 MM PLYWOOD PANNELLING ON WALL (100X50) MM ALUMINIUM CHANNEL AT REQUIRED SPACING AS PER SITE. FINISHED WITH 1MM LAMINATE


18/20 MM THK RUBBER /TEAK WOOD BEADING AROUND NICHE POLISH FINISHED TO MATCH LAMINATE

50X100 MM THK RUBBER OR TEAK WOOD -POLISH FINISHED TO MATCH LAMINATE


FINISHED FLOOR LEVEL

10/12 MM PLY WOOD PANNELLING ON WALL FINISHED WITH 1MM ALTERNATING LAMINATE - LIGHT & MEDIUM AS PER SPECS (OR) RAW SILK FABRIC DRAPED ON 10MM CORK BOARD OR 50MM THK FOAM BOARD

CIRCULAR DOWN LIGHT
PLAIN GYPSUM BOARD
FALSE CEILING LEVEL
GRID FALSE CEILING 600X600 MM

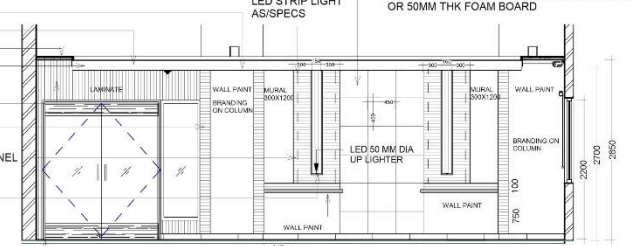

B RECEPTION & WAITING - ELEV B
1:50

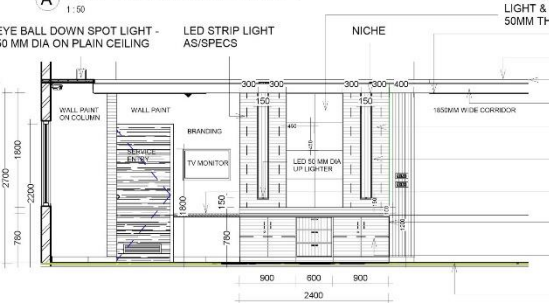

D RECEPTION & WAITING - ELEV D
1:50

18/20 MM PLYWOOD PANNELLING ON WALL (100X50) MM ALUMINIUM CHANNEL AT REQUIRED SPACING AS PER SITE. FINISHED WITH 1MM LAMINATE

18/20 MM THK RUBBER /TEAK WOOD BEADING AROUND NICHE POLISH FINISHED TO MATCH LAMINATE

50 MM THK RUBBER /TEAK WOOD 100MM WIDE POLISH FINISHED TO MATCH LAMINATE


18/20 MM LOWER CABINETS BOX FINISHED WITH 1MM LAMINATE AS PER SPECS

12MM PLYWOOD SHELVES WITH 0.8 MM LAMINATE WITH ADJUSTABLE PINS INSIDE

10/12 MM PLY WOOD PANNELLING ON COLUMN FINISHED WITH 1MM LAMINATE AS PER SPECS

100 MM TILE SKIRTING AS/SPECS

FINISHED FLOOR LEVEL

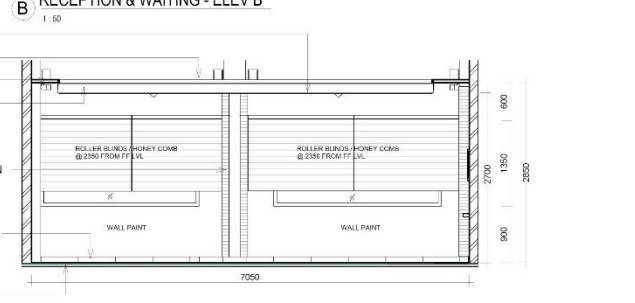

C RECEPTION & WAITING - ELEV C
1:50

NOTES:

- All dimensions are in millimeters and levels are in meters.
- For coordination of all the services refer AHL - MEP consultant drawings.
- Furniture layout and civil openings refer Genesis Habitat (GH) drawings approved by AHL.
- Refer AHL contract Work order BOQ for all specifications.
- Refer detail - Furnitures detailed dwg
- All edges to be finished with edge banding to match laminate where ever applicable
- Branding as per clients requirement



LEGENDS :


- 1MM THK MEDIUM LAMINATE AS/SPECS
- 1MM THK LIGHT LAMINATE AS/SPECS

SHEET TITLE :

SHUBHAM RECEPTION & WAITING DETAILING

DWG NO : AHEL.01.GF - TOI - 9/2

Project Number : 01	Sheet No : 19 - 03
Date : 28/11/2018	Approved by : Ar.Delviy
Scale : As indicated	Detailed by : Ar.Pravin

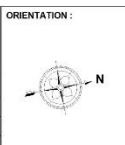

CLIENT NAME :

APOLLO HOSPITALS ENTERPRISE LTD.

PROJECT NAME :

PROPOSED INTERIOR WORKS FOR APOLLO AT GUWAHATI


HEALTHCARE Architects & Designers :
GENESIS HABITAT
CENTRAL ROAD ELITE
NO. 1, CENTRAL ROAD 1ST STREET, TEJANPETA
Chennai - 600018
M. 9893209991

MAIN RECEPTION & WAITING AREA




REGISTRATION & BILLING AREA



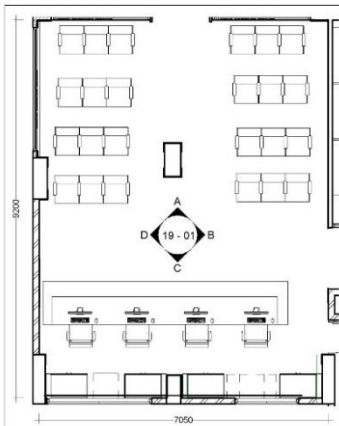

1 REG & BILLING PLAN
1:40

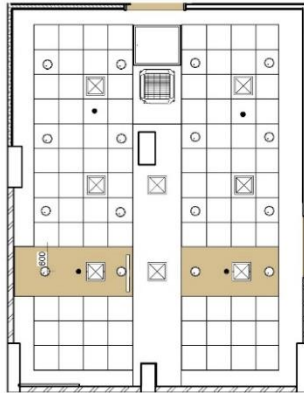


2 REG & BILLING FC LAYOUT
1:40




3 REG & BILLING VIEW
1:40

4MM GROOVES AND SS MATT FINISH T SECTION INSERTS (OPTIONAL)

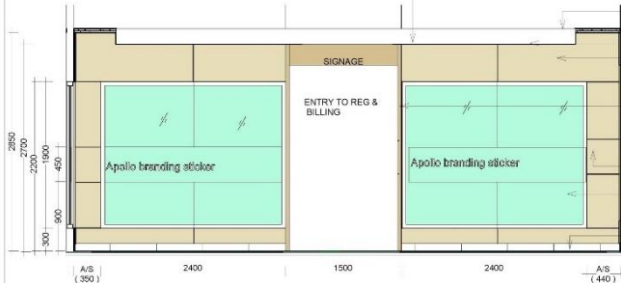


A REG & BILLING - ELEV A
1:40

- CIRCULAR DOWN LIGHT
- FALSE CEILING LEVEL
- PLAIN GYPSUM BOARD
- GRID FALSE CEILING 600X600 MM
- 18/20 MM PLY WOOD PARTITION FINISHED WITH 1MM LAMINATE WITH 4MM GROOVES AS/SPECS
- PLYWOOD ARCHWAY - JAMB DETAIL FINISHED WITH 1MM LAMINATE AS PER SPEC - REFER STD DETAIL
- 4MM GROOVES WITH SS MATT FINISH T SECTION INSERTS (OPTIONAL)
- 10 MM TOUGHENED GLASS FIXED TO PLYWOOD JAMB WITH BEADING - REFER STANDARD DETAILED DWG
- 100 MM TILE SKIRTING AS/SPECS
- FC 8/10 MM FIXED TO GRID FRAME WORK FINISHED WITH 1MM LAMINATE AS/SPECS
- 10/12 MM PLY WOOD ON PILLAR FINISH WITH LAMINATE AS PER SPECS
- 10/12 MM PLYWOOD ON PILLAR - FINISH WITH 1MM LAMINATE AS / SPECS
- 18/20 MM CABINETS- TOP FINISH WITH 1MM LAMINATE AS PER SPECS
- 18/20 MM LOWER CABINETS BOX FINISH WITH 1MM LAMINATE AS PER SPECS
- 12MM PLYWOOD SHELVES WITH 0.8 LAMINATE WITH ADJUSTABLE PINS INSIDE
- FINISHED FLOOR LEVEL

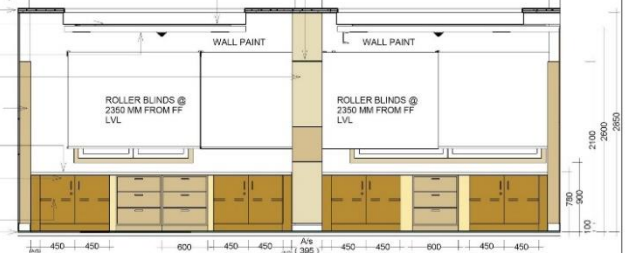


C REG & BILLING - ELEV C
1:40

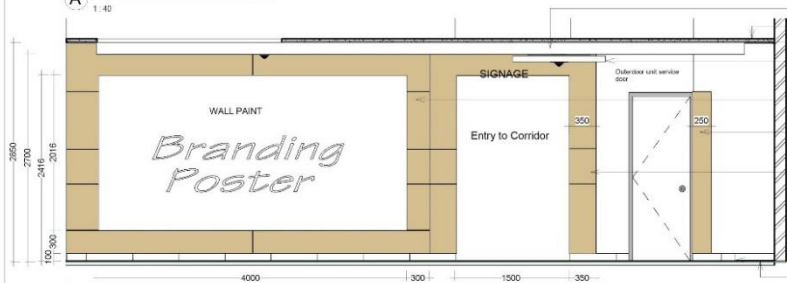

B REG & BILLING - ELEV B
1:40

- GRID FALSE CEILING 600X600 MM
- PLAIN GYPSUM BOARD
- FALSE CEILING LEVEL
- FC 8/10 MM FIXED TO GRID FRAME WORK FINISHED WITH 1MM LAMINATE AS/SPECS
- 18/20 MM PLYWOOD - 1MM LAMINATE FINISH AS/SPECS
- 10/12 MM PLYWOOD PANNELLING ON PILLAR - FINISH WITH LAMINATE AS / SPECS
- + (50X50) MM ALU CHANNEL FIXED ON WALL @ REQUIRED INTERVALS MOUNTED WITH 18 / 20 MM PLYWOOD PANNELLING - 1MM LAMINATE FINISH WITH 4MM GROOVES (REF DETAIL DWG)
- 4MM GROOVES AND SS MATT FINISH T SECTION INSERTS (OPTIONAL)
- 100MM SKIRTING TILES
- FINISHED FLOOR LEVEL

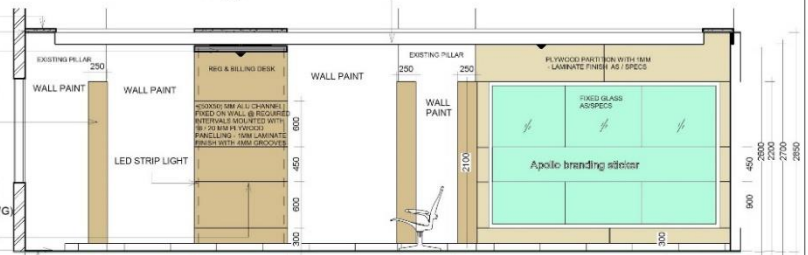

D REG & BILLING - ELEV D
1:40

NOTES:

1. All dimensions are in millimeters and levels are in meters.
2. For coordination of all the services refer AHL - MEP consultant drawings.
3. Furniture layout and civil openings refer Genesis Habitat (GH) drawings approved by AHL.
4. Refer AHL contract work order BOQ for all specifications.
5. Refer detail - Casework / Desk / Furniture.
6. All edges to be finished with edge banding to match laminate where ever applicable.
7. Branding as per clients requirement.
8. All medical equipments are indicative only.

KEY PLAN :



LEGENDS :

- 1MM THK MEDIUM LAMINATE AS/SPECS
- 1MM THK LIGHT LAMINATE AS/SPECS

SHEET TITLE :

SHUBHAM - REG & BILLING DETAILING

DWG NO : AHEL.01.GF - TOI - 9/2

Project Number : 01

Sheet No : 19 - 01

Date : 04/03/2019

Approved by : Ar Deivy karun

Scale : As indicated

Detailed by : Ar Pravin chandru

ORIENTATION :



CLIENT NAME :

APOLLO HOSPITALS ENTERPRISE LTD.

PROJECT NAME :





PROPOSED INTERIOR WORKS FOR APOLLO AT GUWAHATI



HEALTHCARE Architects & Designers :
GENESIS HABITAT
CENTROPOL ROAD ELITE
NO. 1, CHAKRABARTY ROAD 1ST STREET, TEJANAPET
Chennai - 600018
M: 939550997

MAIN RECEPTION & WAITING AREA



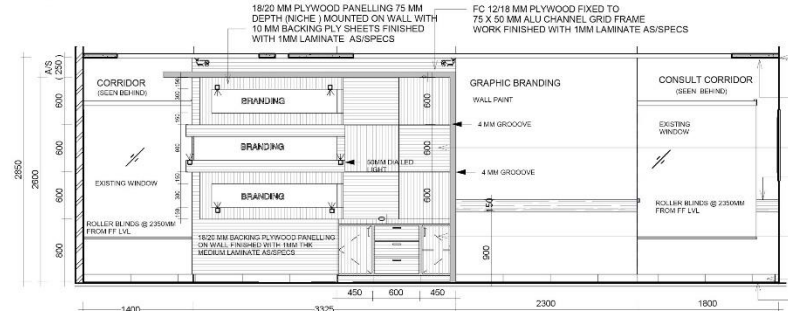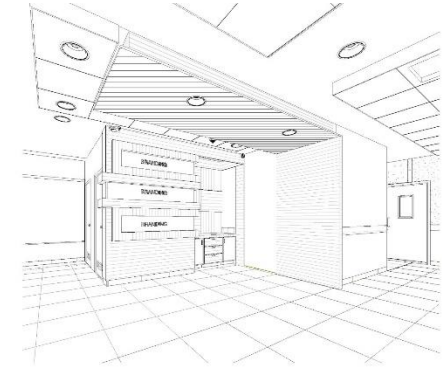
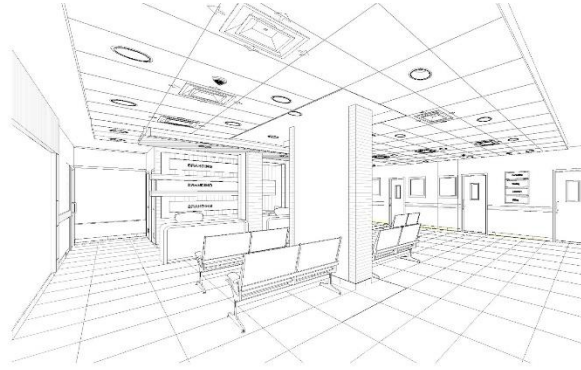
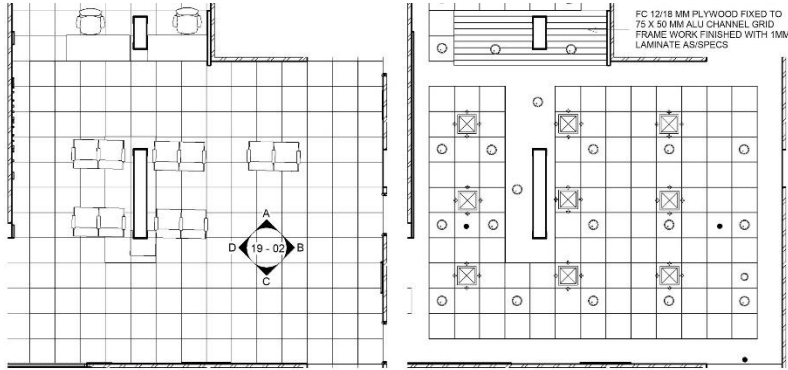


FALSE CEILING LEVEL
GRID FALSE CEILING 600X800 MM
PLAIN GYPSUM BOARD

18/20 MM BACKING PLYWOOD ON WALL- 1MM LAMINATE FINISH AS/SPECS
WALL GUARD AS PER SPECS


18/20 MM LOWER CABINETS BOX FINISHED WITH 1MM LAMINATE OUTSIDE ON SHUTTERS & DRAWERS AS PER SPECS & WITH 2MM PLYWOOD SHELVES FINISHED WITH 0.8 MM LAMINATE INSIDE WITH ADJUSTABLE PINS

100 MM TILE SKIRTING AS/SPECS
FINISHED FLOOR LEVEL

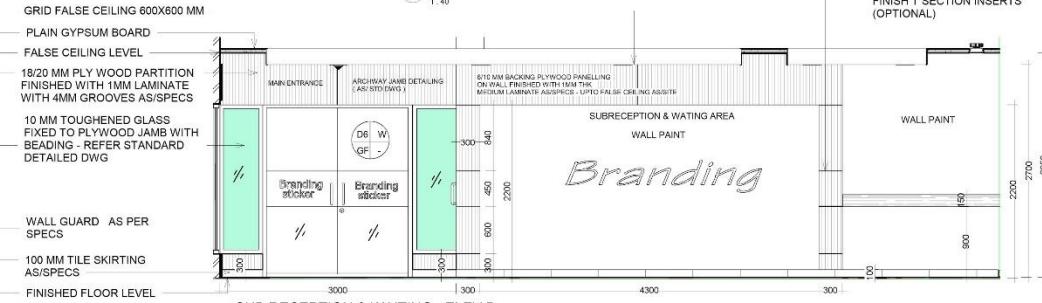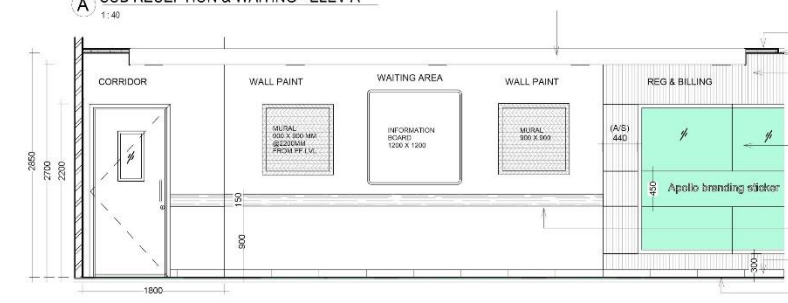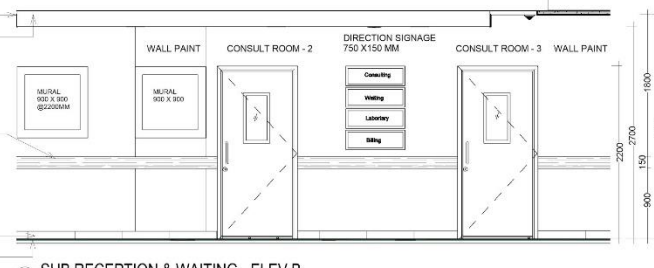

NOTES:

- All dimensions are in millimeters and levels are in meters.
- For coordination of all the services refer AHL - MEP consultant drawings.
- Furniture layout and civil openings refer Genesis Habitat (GH) drawings approved by AHL.
- Refer AHL contract Work order BOQ for all specifications.
- Refer detail - Casework / Desk / Furnitures
- All edges to be finished with edge banding to match laminate where ever applicable
- Branding as per clients requirement
- All medical equipments are indicative only

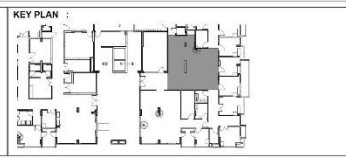

LEGENDS :

- 1MM THK MEDIUM LAMINATE AS/SPECS
- 1MM THK LIGHT LAMINATE AS/SPECS
- 50 MM DIA LED LIGHT

SHEET TITLE :
SHUBHAM - SUB RECEPTION & WAITING

DWG NO : AH/EL.01.GF - TOI - 9/2

Project Number : 01 **Sheet No :** 19 - 02

Date : 02/03/2019 **Approved by :** Ar.Delvy


Scale : As Indicated **Detailed by :** A.C.Pravin



CLIENT NAME :
APOLLO HOSPITALS ENTERPRISE LTD.


PROJECT NAME :
PROPOSED INTERIOR WORKS FOR APOLLO AT GUWAHATI

HEALTHCARE Architects & Designers :
GENESIS HABITAT
CENTRAL ROAD BELITE
NO.5, CENTRAL ROAD 1ST STREET, TEYNAMPET
Chennai - 600018
M: 989358997

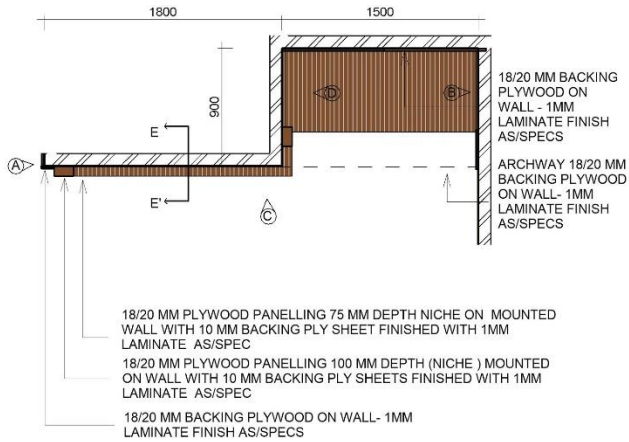


1 SUB RECEPTION REAR WALL DETAILING

1:35

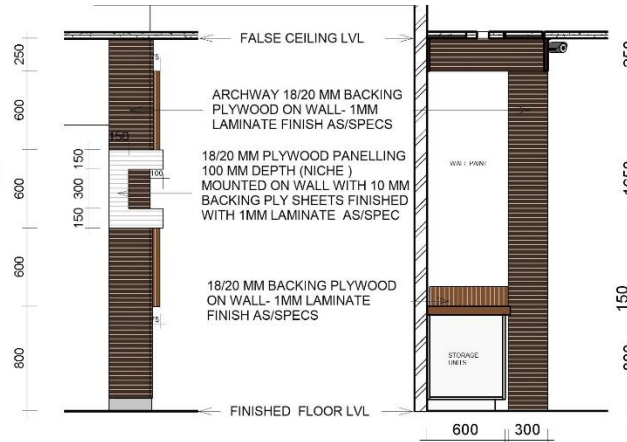


2 ELEVATION - A

1:35

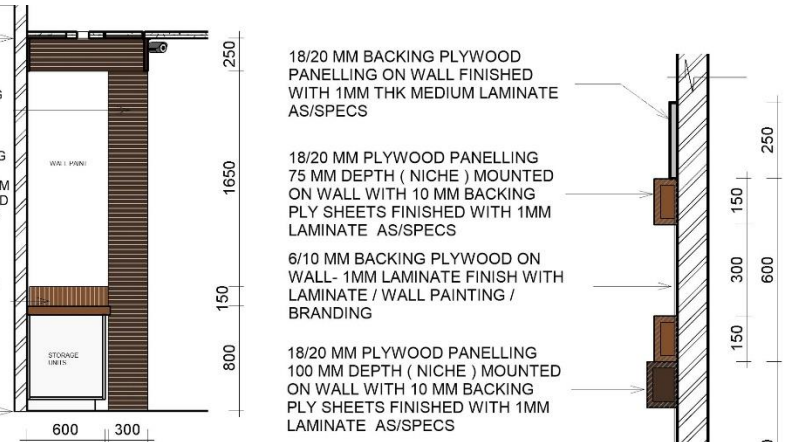


3 ELEVATION - B

1:35

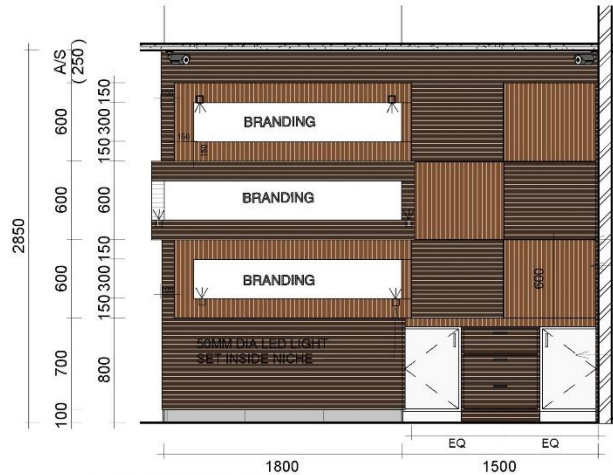


4 ELEVATION - C

1:35

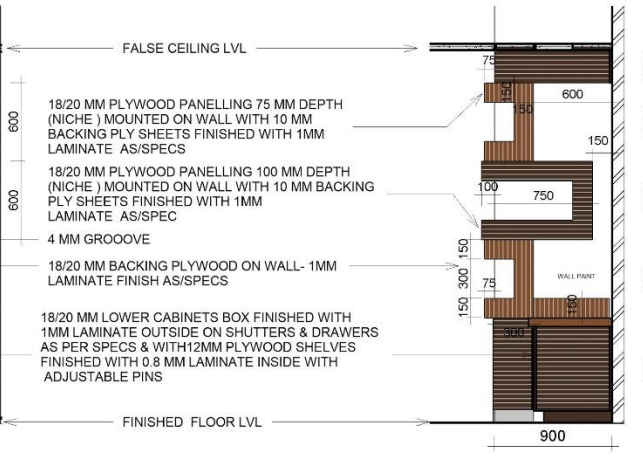

5 ELEVATION - D

1:35

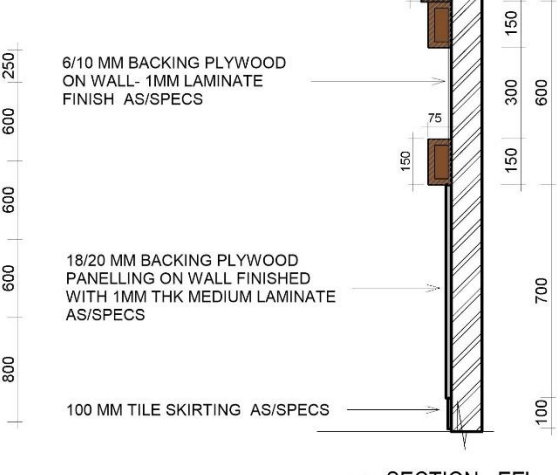

6 SECTION - EE'

1:15

- NOTES:**
- All dimensions are in millimeters and levels are in meters.
 - For coordination of all the services refer AHL - MEP consultant drawings.
 - Furniture layout and civil openings refer Genesis Habitat (GH) drawings approved by AHL.
 - Refer AHL contract Work order BOQ for all specifications.

- LEGENDS**
- 1MM THK MEDIUM LAMINATE AS/SPECS
 - 1MM THK LIGHT LAMINATE AS/SPECS
 - 50 MM DIA LED LIGHT

SHEET TITLE :
SHUBHAM - SUB RECEPTION REAR WALL DETAILING

DWG NO : AHEL.01.GF - STD

Project Number : 01	Sheet No : 20 - 04
Date : 02/03/2019	Approved by : Ar.Deivy
Scale : As indicated	Detailed by : Ar.Pravin chandru

CLIENT NAME :
APOLLO HOSPITALS ENTERPRISE LTD.

PROJECT NAME :
PROPOSED INTERIOR WORKS FOR APOLLO AT GUWAHATI

GENESIS HABITAT HEALTHCARE Architects & Designers :

GENESIS HABITAT HEALTHCARE

CENOTAPH ROAD ELITE
NO.5, CENOTAPH ROAD 1ST STREET, TEYNAMPET
Chennai - 600018
M: 8939350997

MAIN RECEPTION & WAITING AREA




OBSERVATION BEDS WARD







1 PRE / POST OP BEDS - PLAN
1:75

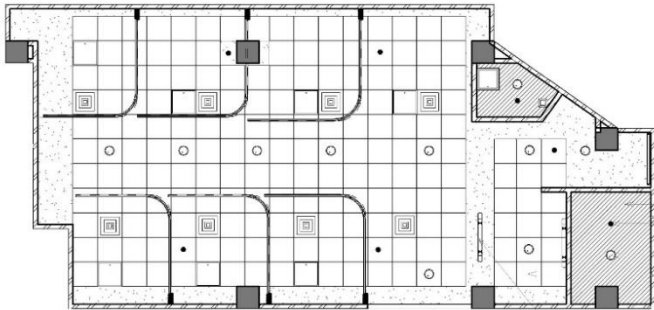

2 PRE / POST OP BEDS - RCP
1:75

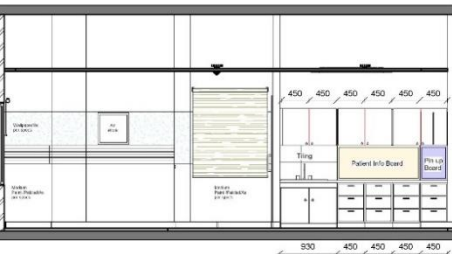


B PRE / POST OP BEDS - ELEVATION - B
1:50

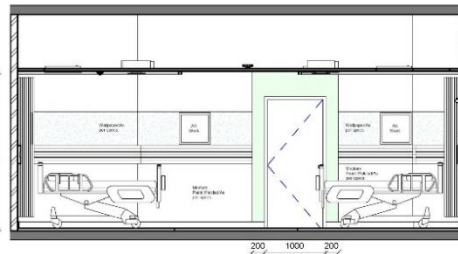


D PRE / POST OP BEDS - ELEVATION - D
1:50

- EXISTING BRICKWORK
- FALSE CEILING LEVEL
- ROLLING BLINDS
- GROOVE BED PANEL AT 1050 MM FROM FFL
- MEDIUM PAINT / PALCLAD / AS PER SPECS
- 100 MM SKIRTING
- FINISHED FLOOR LEVEL

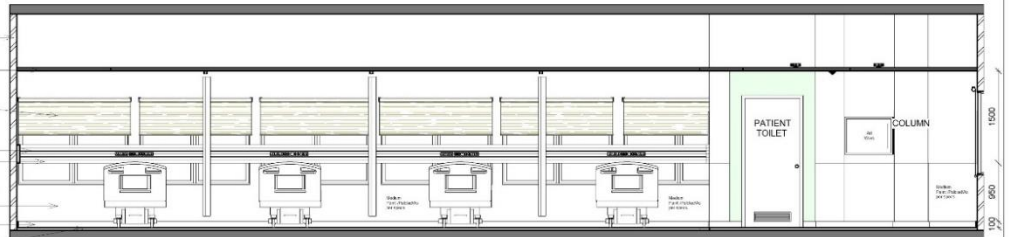

A PRE / POST OP BEDS - ELEVATION - A
1:50

- EXISTING BRICKWORK
- FALSE CEILING LEVEL
- ROLLING BLINDS
- WALLPAPER AS PER SPECS
- GROOVE BED PANEL AT 1050 MM FROM FFL
- PALCLAD / AS PER SPECS
- MEDIUM PAINT/PALCLAD/AS PER SPECS
- 100 MM SKIRTING
- FINISHED FLOOR LEVEL

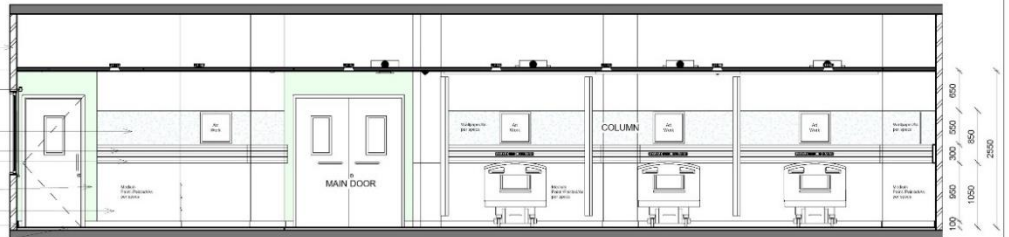


C PRE / POST OP BEDS - ELEVATION - C
1:50

- PLAIN GYPSUM BOARD
- SMOKE DETECTOR
- CIRCULAR DOWNLIGHT
- GRID GYPSUM BOARD (600 X 600)
- EXISTING BRICKWORK
- LIGHTING FIXTURE



5 PRE / POST OP BEDS VIEW - 2

- NOTES:
1. All dimensions are in millimeters and levels are in meters.
 2. For coordination of all the services refer AHL - MEP consultant drawings.
 3. Furniture layout and civil openings refer Genesis Habitat (GH) drawings approved by AHL.
 4. Refer AHL contract Work order BOQ for all specifications.

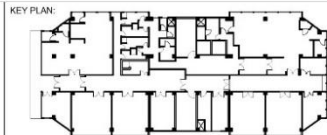

SHEET TITLE :

OT - PRE / POST OP BEDS

ORIENTATION :



CLIENT NAME :

Apollo Hospitals Enterprises Ltd

PROJECT NAME :

Proposed Interior Works For Apollo at Guwahati

HEALTHCARE Architects & Designers
GENESIS HABITAT
CENTRAL PARK ROAD ESTATE
NO.5, CENTRAL PARK ROAD 1ST STREET, TEYNAMPET
CHENNAI - 600014
M: 938250997

DWG NO : AHIL.02.SF - PRE / POST OP BEDS - 91

Project Number : AHIL 02

Sheet No : 19 - 02

Date : 28 - 08 - 2018



Approved by : Ar.KARUN

Scale :

Detailed by : Ar.PRASANNAKUMAR

CONSULTING ROOM



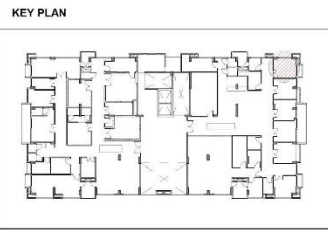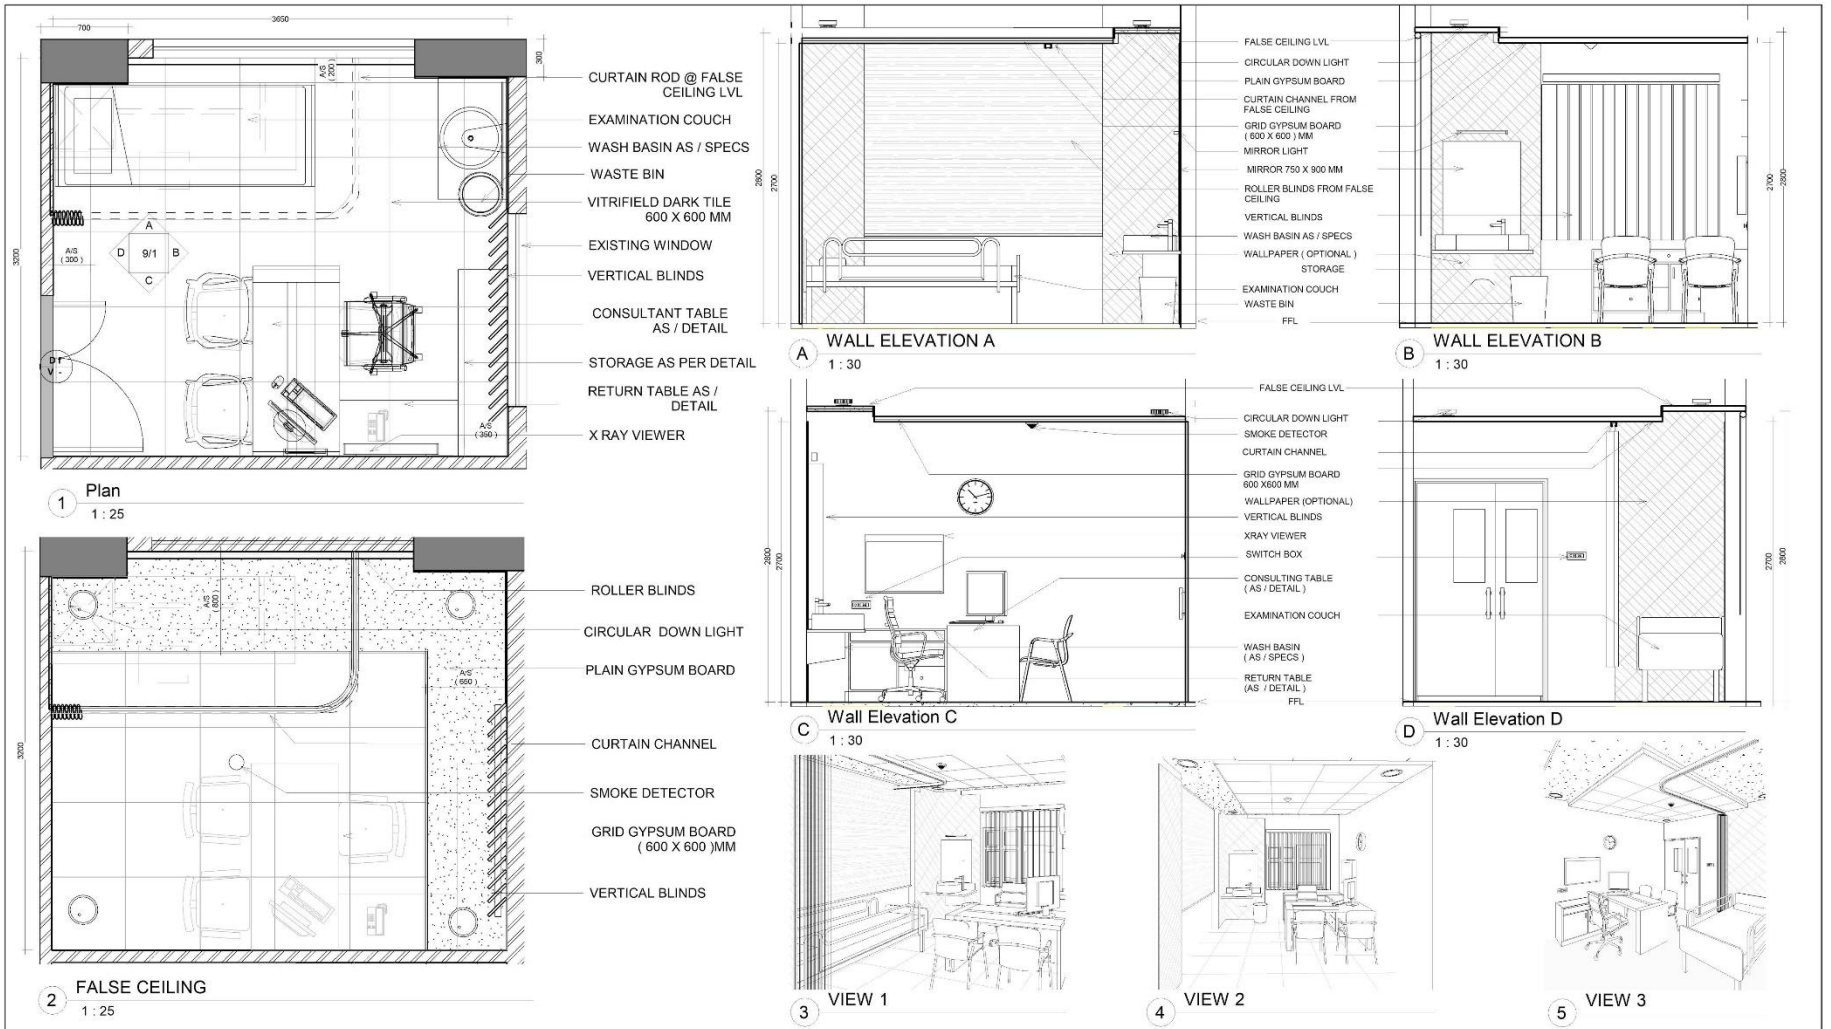

- NOTES:**
- All dimensions are in millimeters and levels are in meters.
 - All internal walls shall be built upto soffit of beam or ceiling unless otherwise specified.
 - For coordination of all the services refer separate drawings.
 - Material chart shall be referred for architectural finishes.
 - All doors have door closer unless specified.
 - All joinery size mentioned here for civil construction opening purpose. For further details refer drawing no. AH.EL.02.GF-CIV.03

SHEET TITLE :
Consulting Room - 1

DWG NO : AH.EL . 01. GF - CONSULT - 1

Project Number : AH.EL 01	Sheet No : 9/1
Date : 07/06/2018	Detailed by : Ar.Pravin
Approved by : Ar.Karun	Scale : As indicated

Description	Date

ORIENTATION :

CLIENT NAME :
APOLLO HOSPITALS ENTERPRISE LTD.


PROJECT NAME :
PROPOSED INTERIOR WORKS FOR APOLLO AT GUWAHATI


HEALTHCARE Architects & Designers :
GENESIS HABITAT
CENOTAPH ROAD ELITE
NO.5, CENOTAPH ROAD 1ST STREET, TEYNAMPET
Chennai - 600018
M: 893935997

CONSULTING ROOM



OPERATION THEATRE

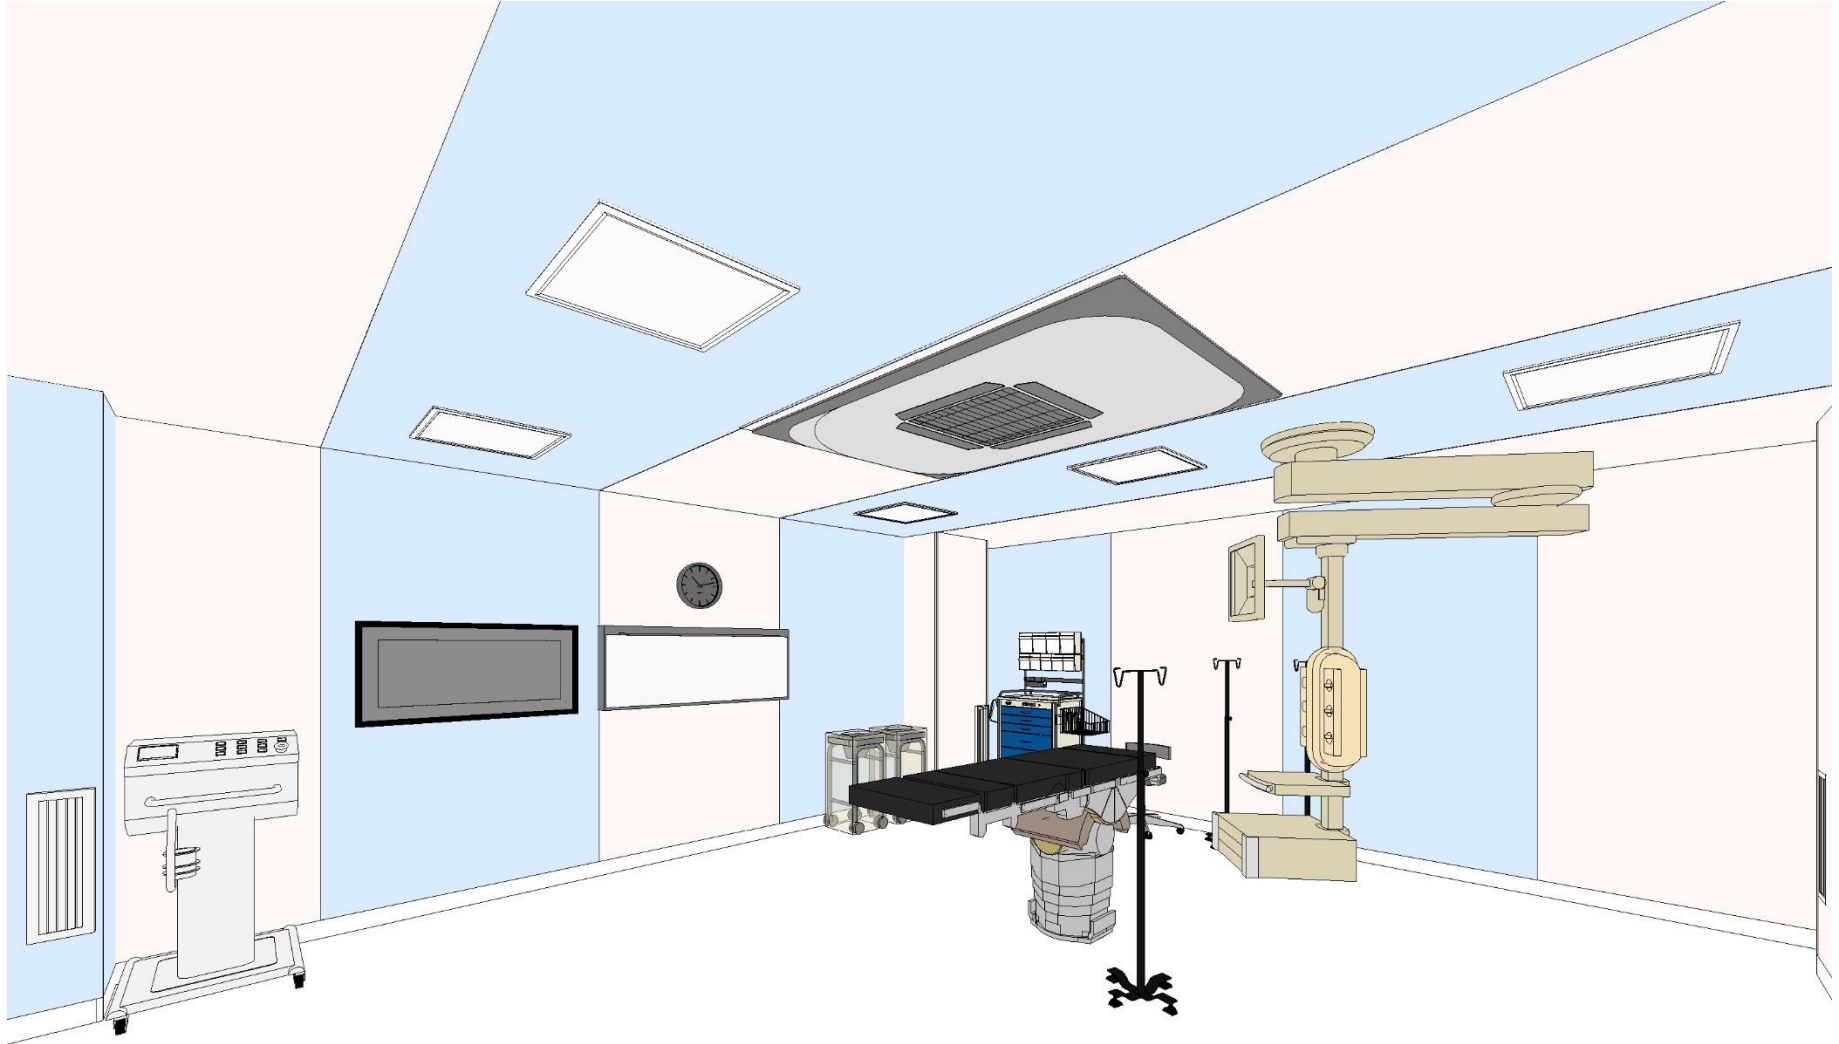

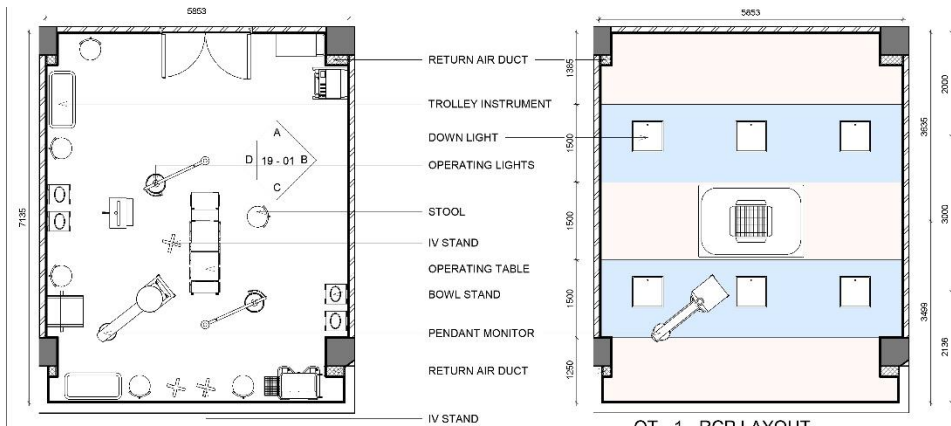

OT - 1 FLOOR PLAN


1 : 60

OT - 1 - RCP LAYOUT

1 : 60



OT - 1 - VIEW 1

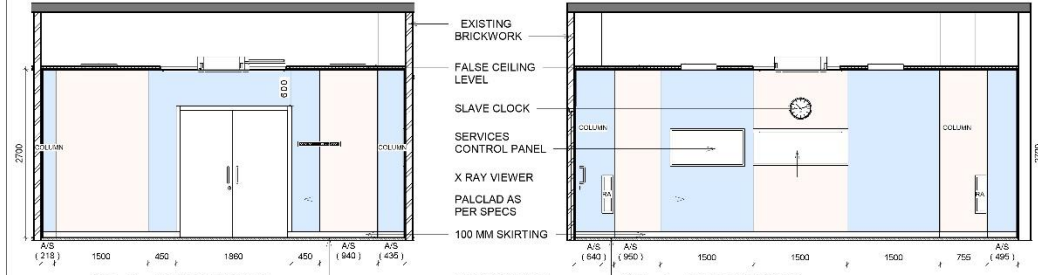


OT - 1 - ELEVATION A

1 : 50

OT - 1 - ELEVATION B

1 : 50

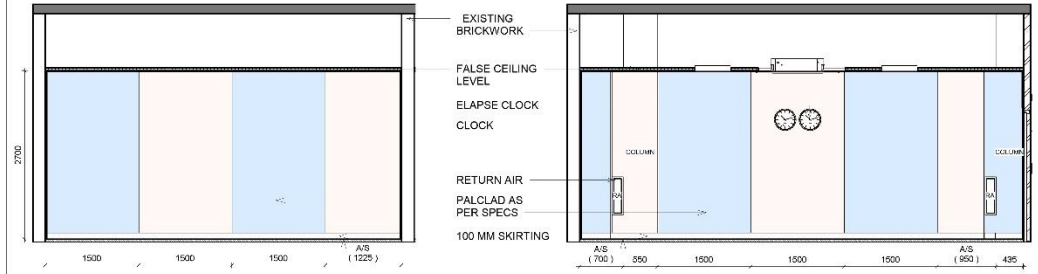


OT - 1 - ELEVATION C

1 : 50


OT - 1 - ELEVATION D

1 : 50

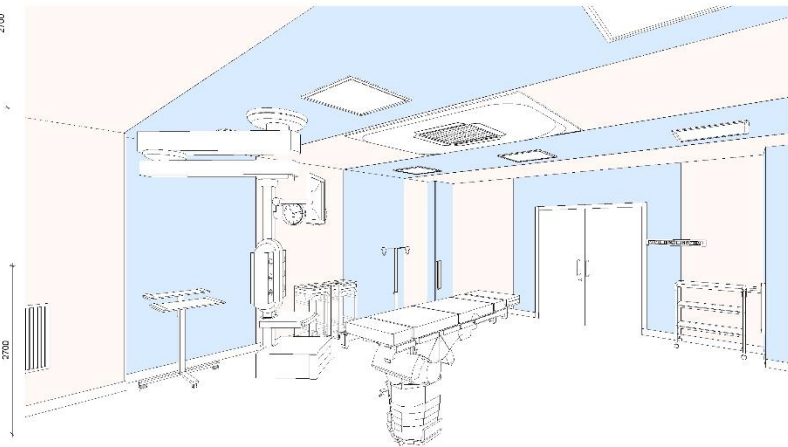

OT - 1 - VIEW 2

- NOTES:
- All dimensions are in millimeters and levels are in meters.
 - For coordination of all the services refer AHL - MEP consultant drawings.
 - Furniture layout and civil openings refer Genesis Habitat (GH) drawings approved by AHL.
 - Refer AHL contract Work order BOQ for all specifications.

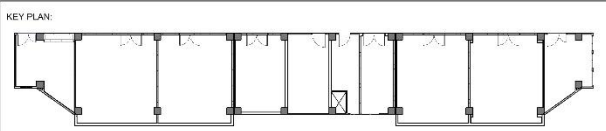

SHEET TITLE :
OT - OPERATION THEATRE - 1

DWG NO : _____

Project Number :	Sheet No : 19 - 01
Date : 29-07-18	Approved by : A. KARUN
Scale :	Detailled by : A. PRASANNAKUMAR



CLIENT NAME :
Apollo Hospitals Enterprises Ltd

PROJECT NAME :
Proposed Interior Works For Apollo at Guwahati

HEALTHCARE Architects & Designers :
GENESIS HABITAT
GENOTAPRI ROAD ELITE
MOJA CONJARI ROAD-1ST STREET, TEJNAMPET
Chennai - 600118
M. SUBRAMANYAM

OPERATION THEATRE

