



PC designs
Architecture & Construction



PC designs
Architecture & Construction

01 PHOENIX VILLA

CLIENT - SHANTHI

TYOLOGY - RESIDENCE

LOCATION - THENI



SCOPE - DESIGN & CONSTRUCTION

AREA - 1200 Sqft



ARCHITECTURE | CONSTRUCTION | INTERIOR | MANAGEMENT | BIM | DIGITAL

www.pcdesigns.in | 7845223384

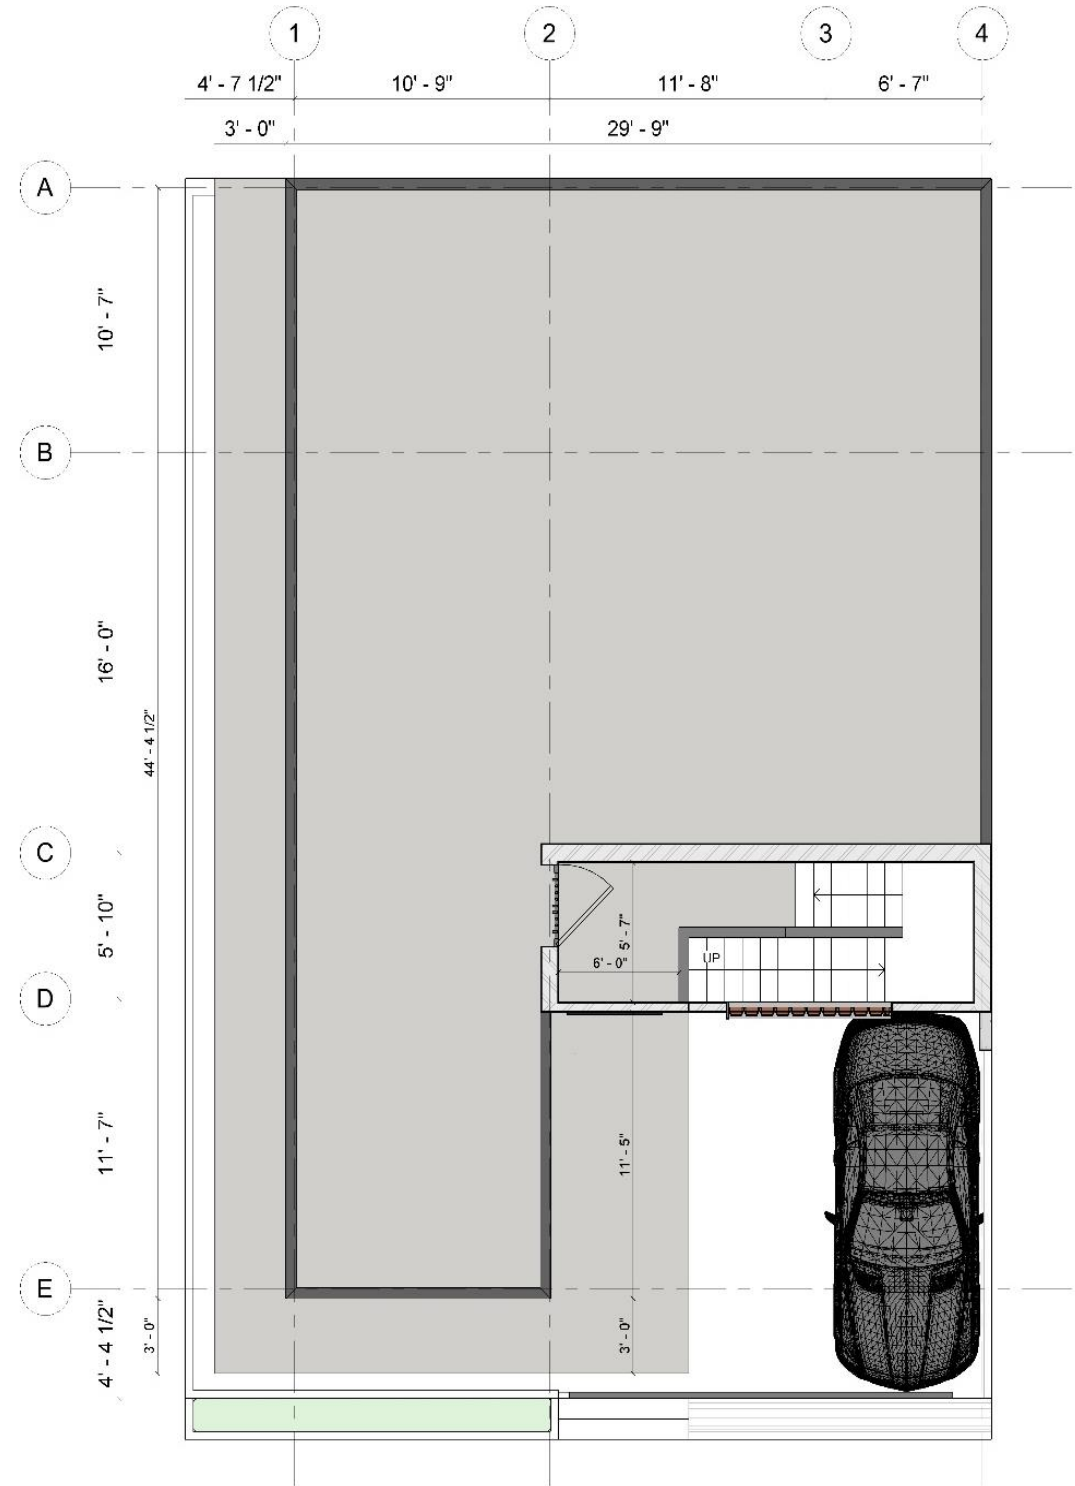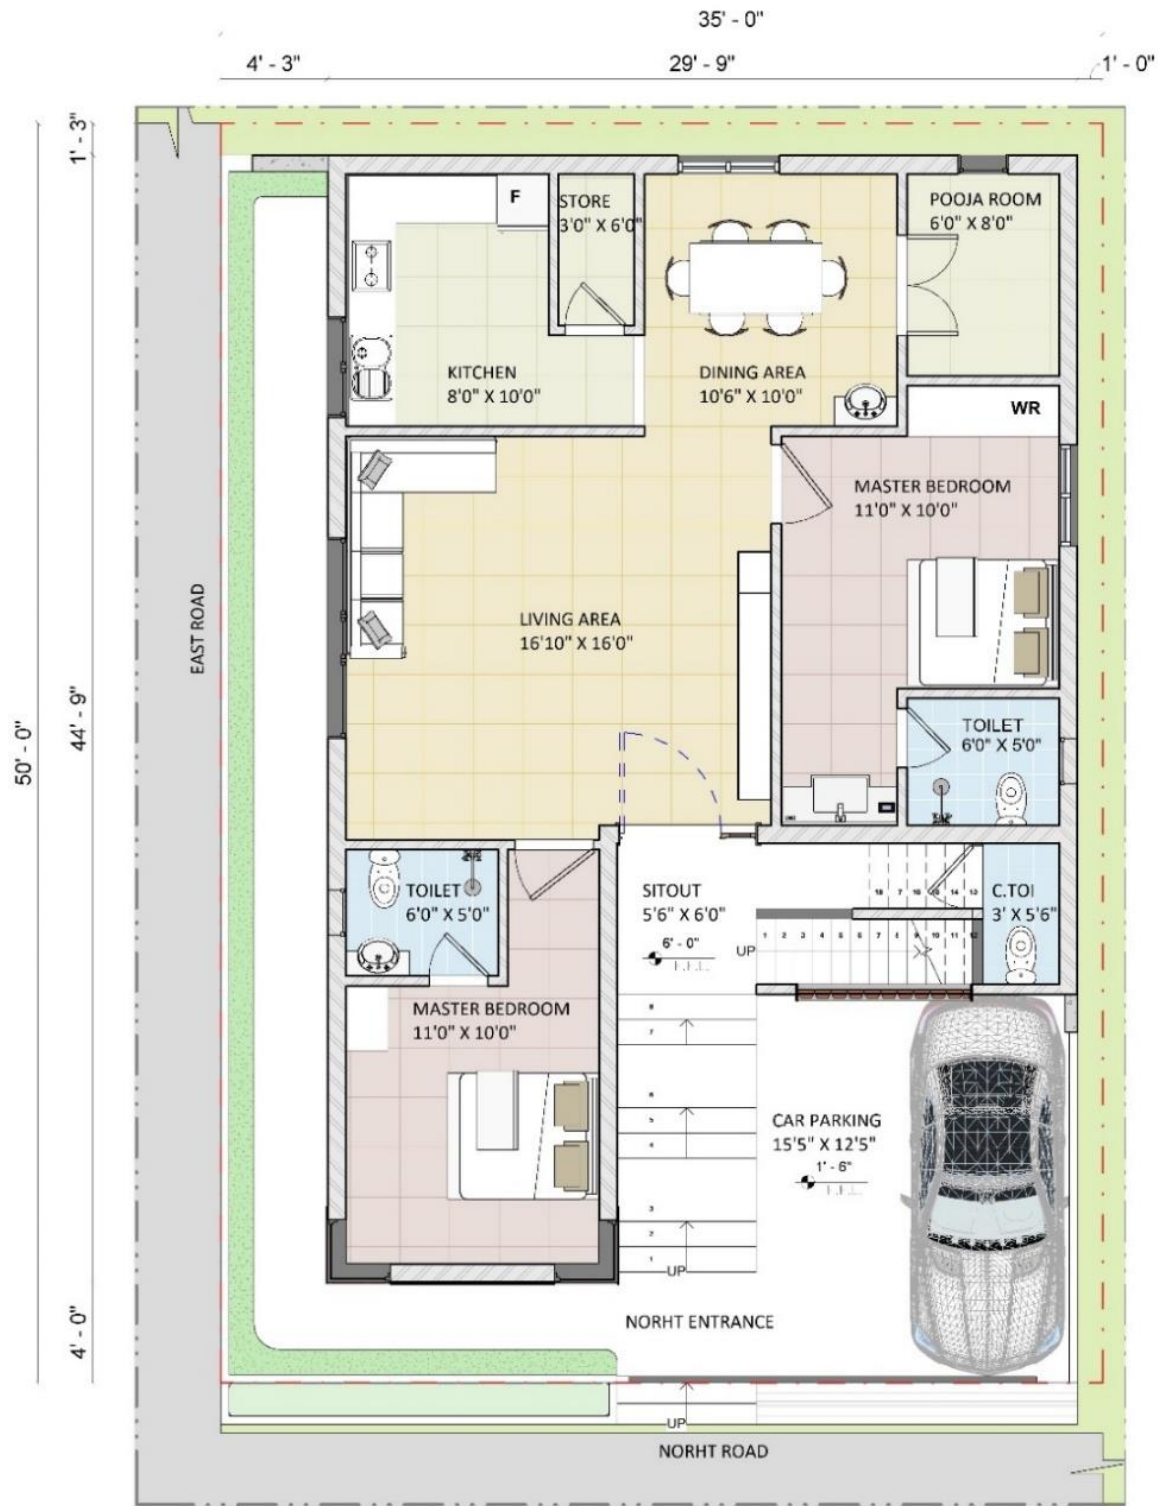

Sheet Title : SCHEME LAYOUT
Client Name : VS CHANDRAN VILLA @ Theni



Project Number : 028
Date : 05 / 07 / 2022
Scale : 1 : 50

Sheet No : 01
Detailed by : PC
Approved by : Ar.Pravin Chandran

Revision no :
Revision Date :
UP



Architects & Builders
Bangalore | Chennai | Theni
Mob: 7845223384
www.pcdesigns.in

Sheet Title : FIRST FLOOR PLAN
Client Name : VS CHANDRAN VILLA @ Theni




Project Number : 028
Date : 05 / 07 / 2022
Scale : 1 : 50

Sheet No : 03
Detailed by : Ar.Abarazithan
Approved by : Ar.Deviy

Revision no :
Revision Date :
UP



Architects & Builders
Bangalore | Chennai | Theni
Mob: 7845223384
www.pcdesigns.in

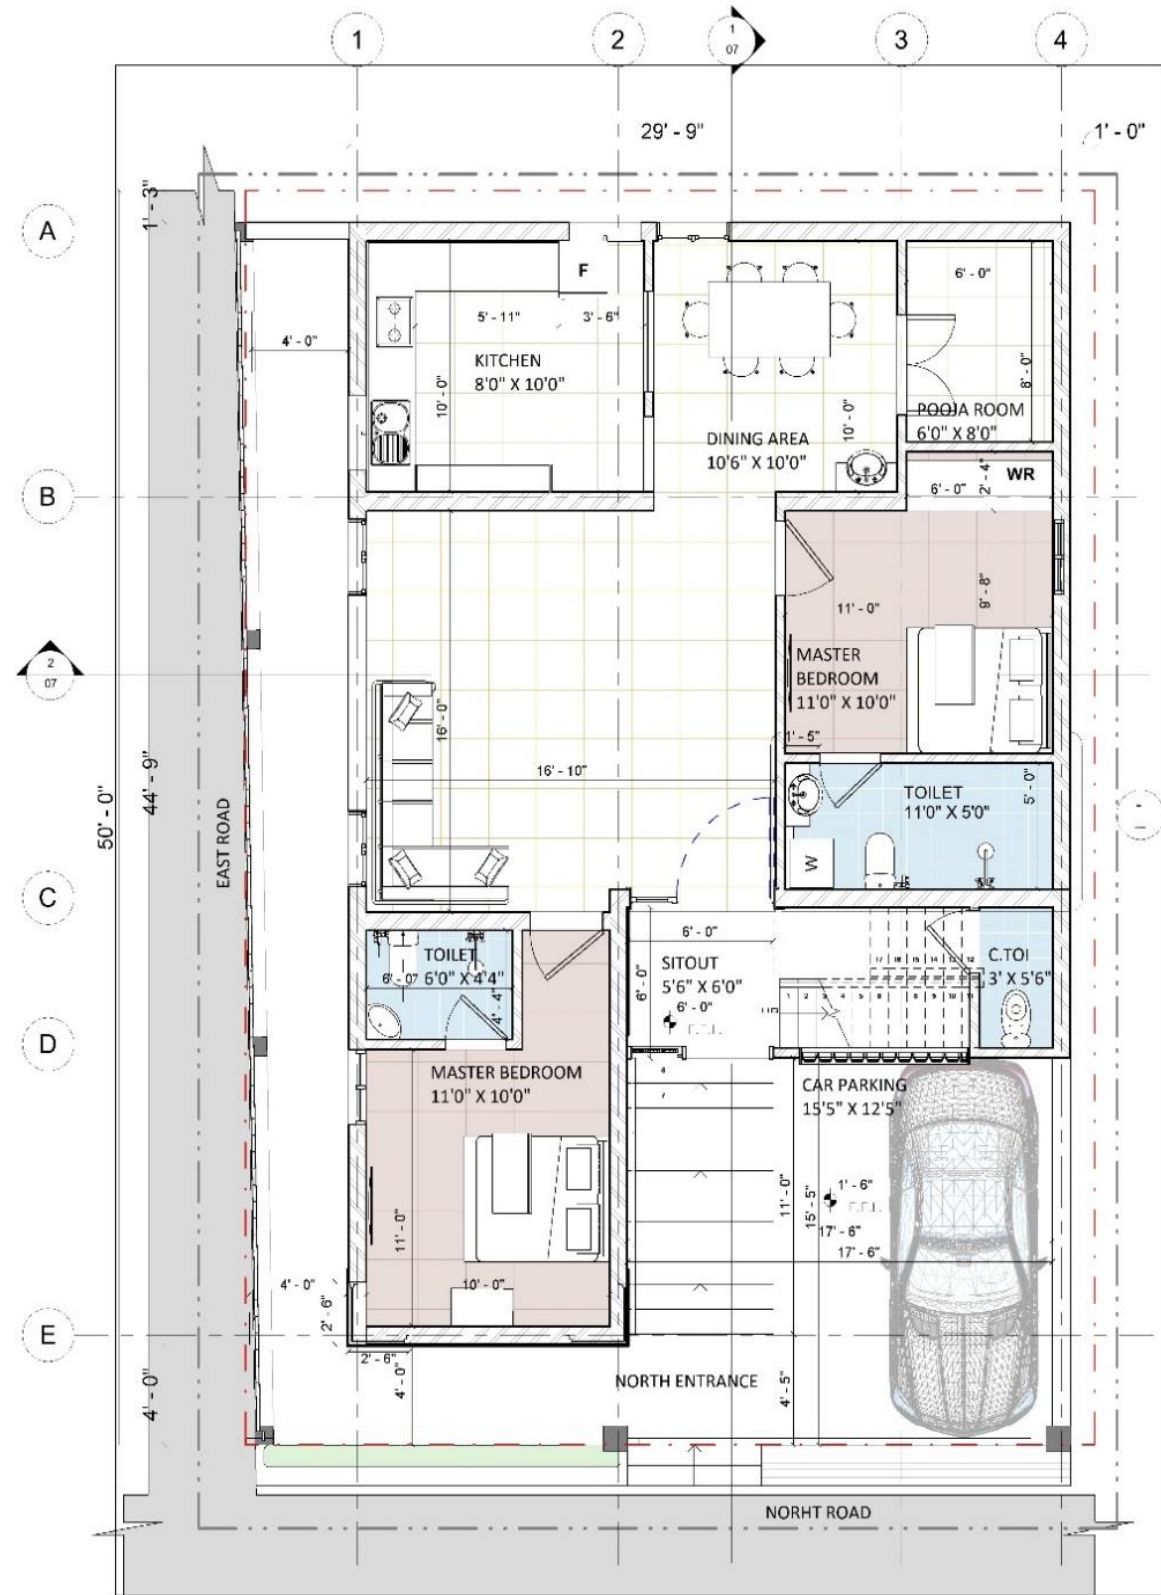

Sheet Title : GROUND FLOOR PLAN
Client Name : VS CHANDRAN VILLA @ Theni




Project Number : 028
Date : 05 / 11 / 2022
Scale : 1 : 50

Sheet No : 02
Detailed by : PC
Approved by : Ar.Pravin Chandran

Revision no :
Revision Date :



Architects & Builders
Bangalore | Chennai | Thiruv
Mob: 7845223384
www.pcdesigns.in

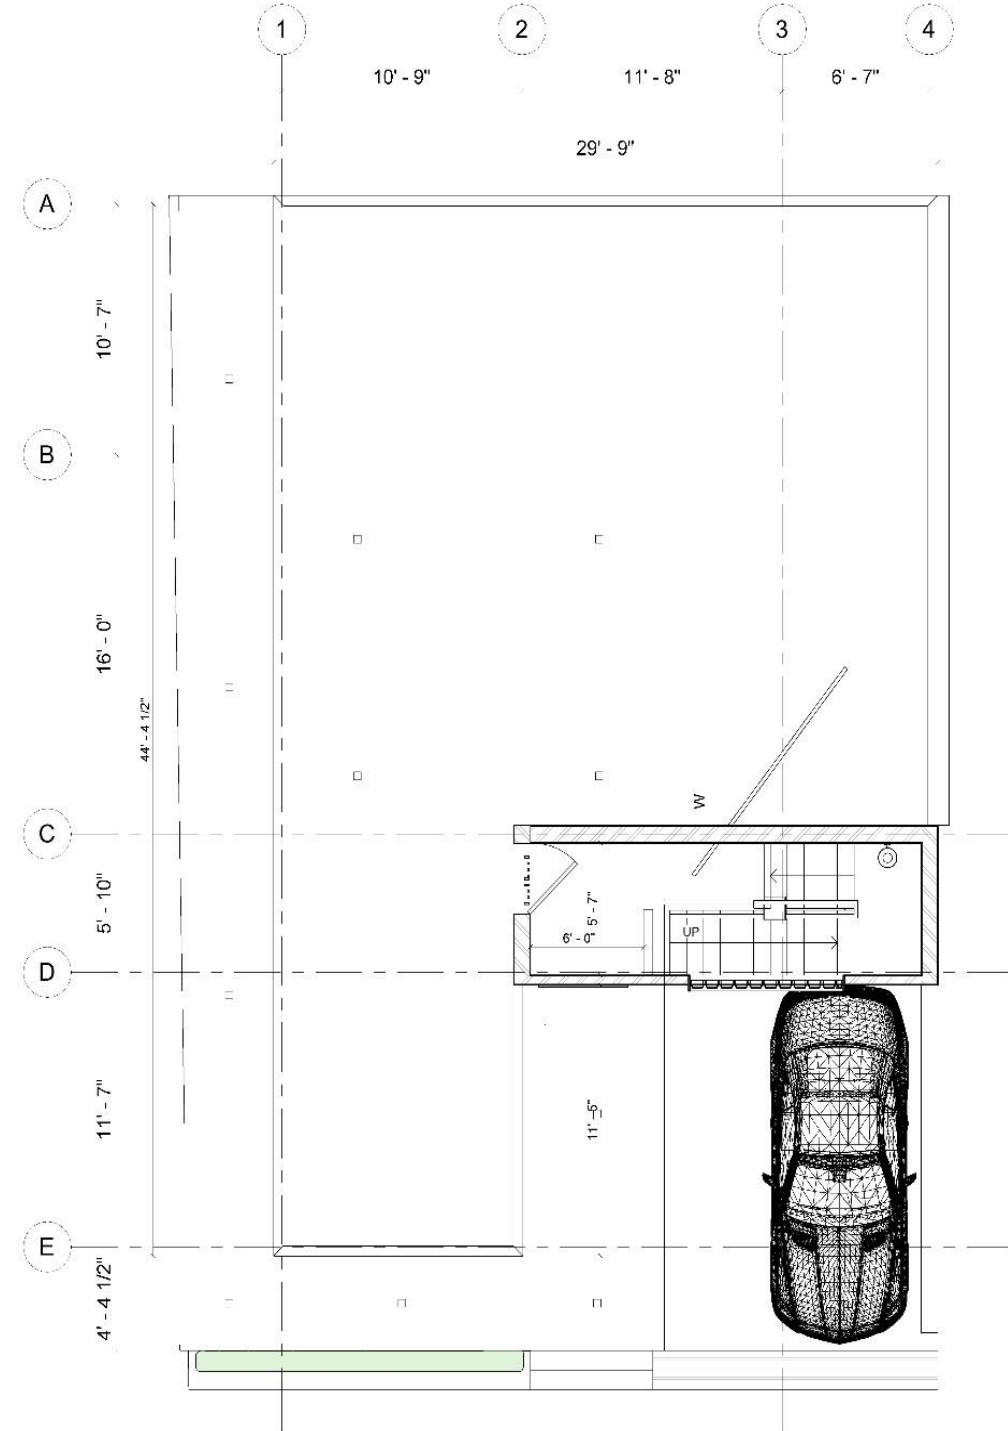

Sheet Title : FIRST FLOOR PLAN
Client Name : VS CHANDRAN VILLA @ Theni




Project Number : 028
Date : 05 / 11 / 2022
Scale : 1 : 50

Sheet No : 03
Detailed by : Ar.Abarazithan
Approved by : Ar.Devy

Revision no :
Revision Date :




Architects & Builders
Bangalore | Chennai | Theni
Mob: 7845223384
www.pcdesigns.in

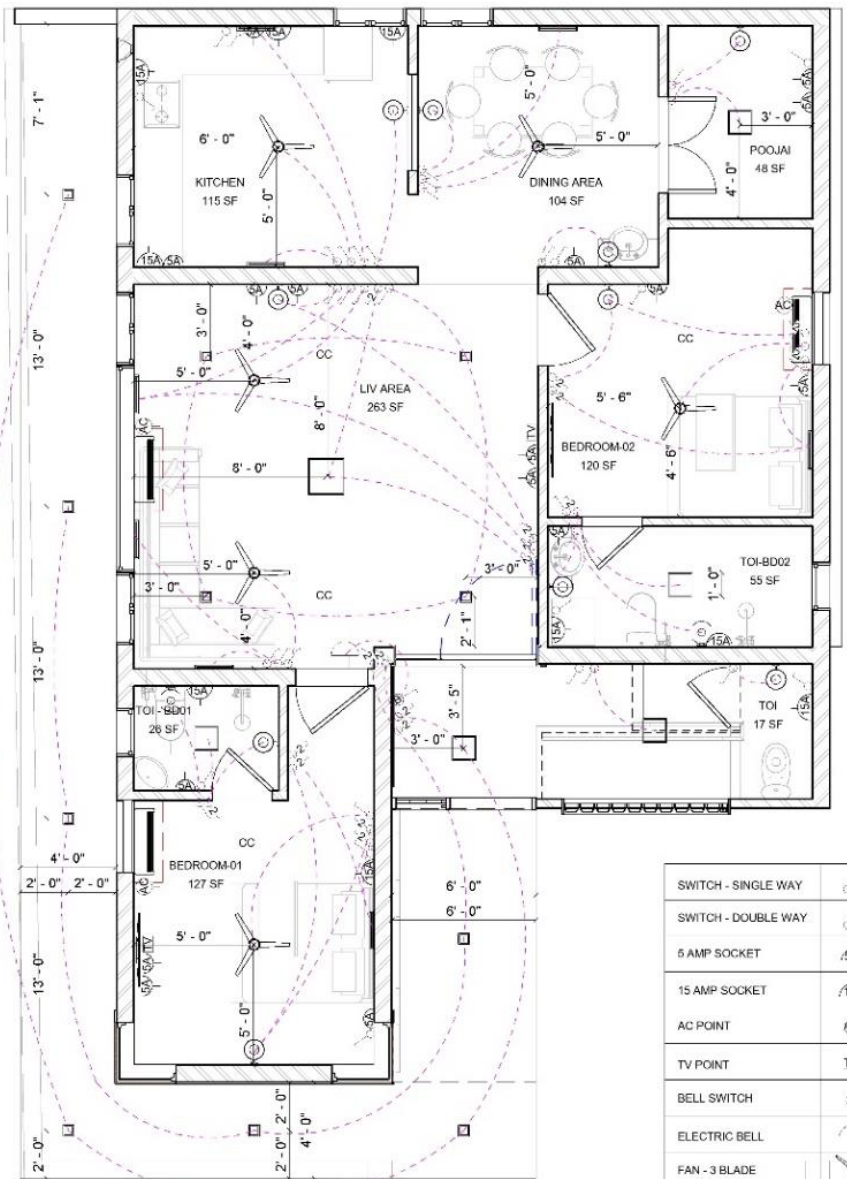


SWITCH - SINGLE WAY	
SWITCH - DOUBLE WAY	
5 AMP SOCKET	
15 AMP SOCKET	
AC POINT	
TV POINT	
BELL SWITCH	
ELECTRIC BELL	
FAN - 3 BLADE	
SQUARE LIGHT	
TUBELIGHT	

LIGHTING FIXTURE SCHEDULE

LIGHT TYPE	LIGHT COLOR	Count	AMP
CEILING SURFACE MOUNT	LW	5	
DECOR LIGHT	VVV	1	
LED HOLDER	RB	7	
LED LIGHT	LW	1	
MIRROR LIGHT	VVV	1	
SMALL SPOT LIGHT	VVV	1	
SPOT LIGHT	VVV	7	
SPOT LIGHT_INTERIOR	VVV	4	
TUDE LIGHT	LW	8	

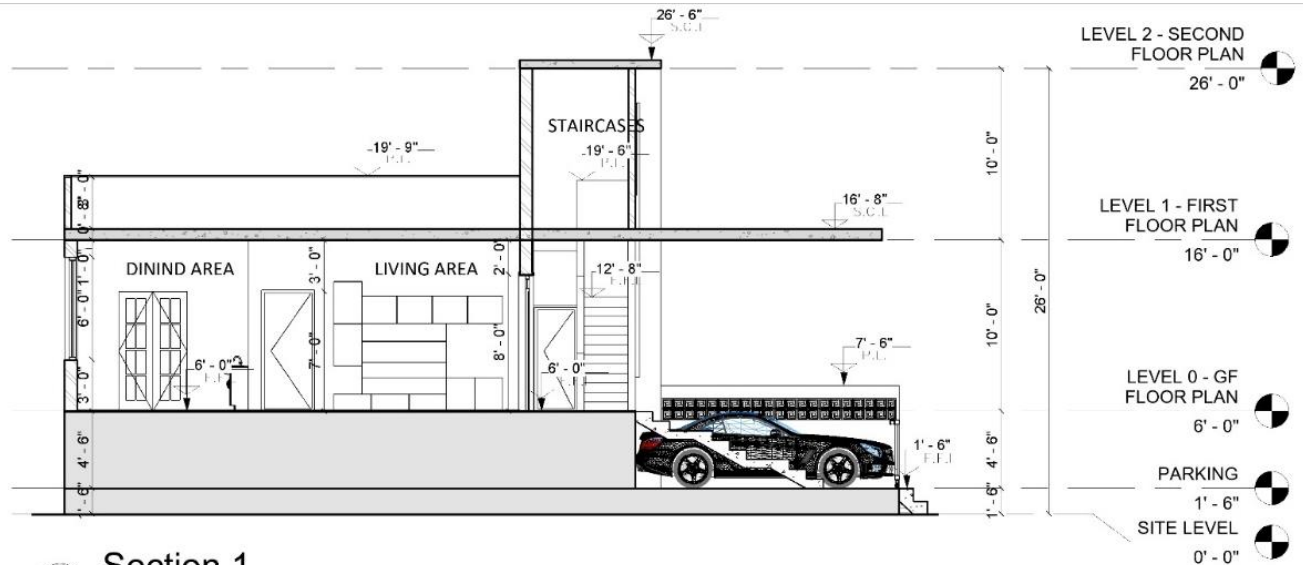

1 Section 1
1 : 75

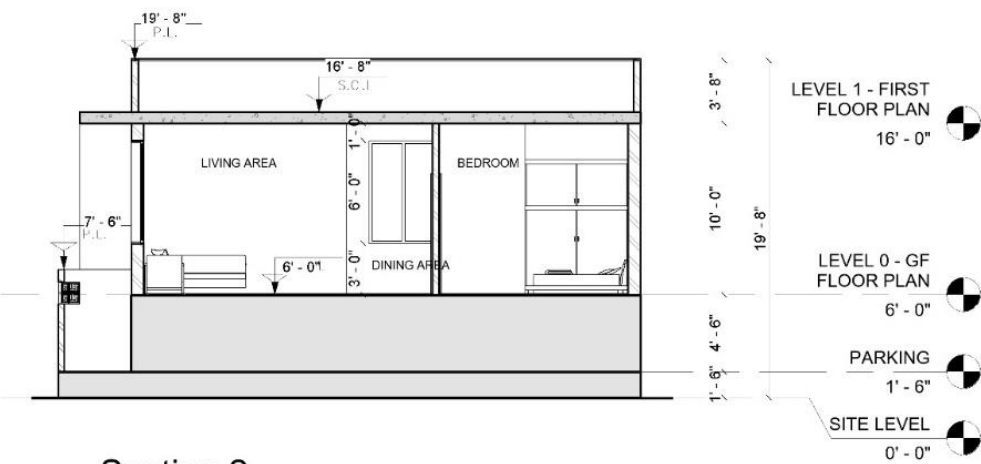

2 Section 2
1 : 75

Sheet Title : GF - ELECTRICAL LAYOUT
Client Name : VS CHANDRAN VILLA @ Theni




Project Number : 028
Date : 05 / 11 / 2022
Scale : 1 : 50
Sheet No : 04
Detailed by : PC
Approved by : PC
Revision no :
Revision Date :



PC designs Architects & Builders
Bangalore | Chennai | Theni
Mob: 7845223384
www.pcdesigns.in
Copyright



PC designs
Architecture & Construction

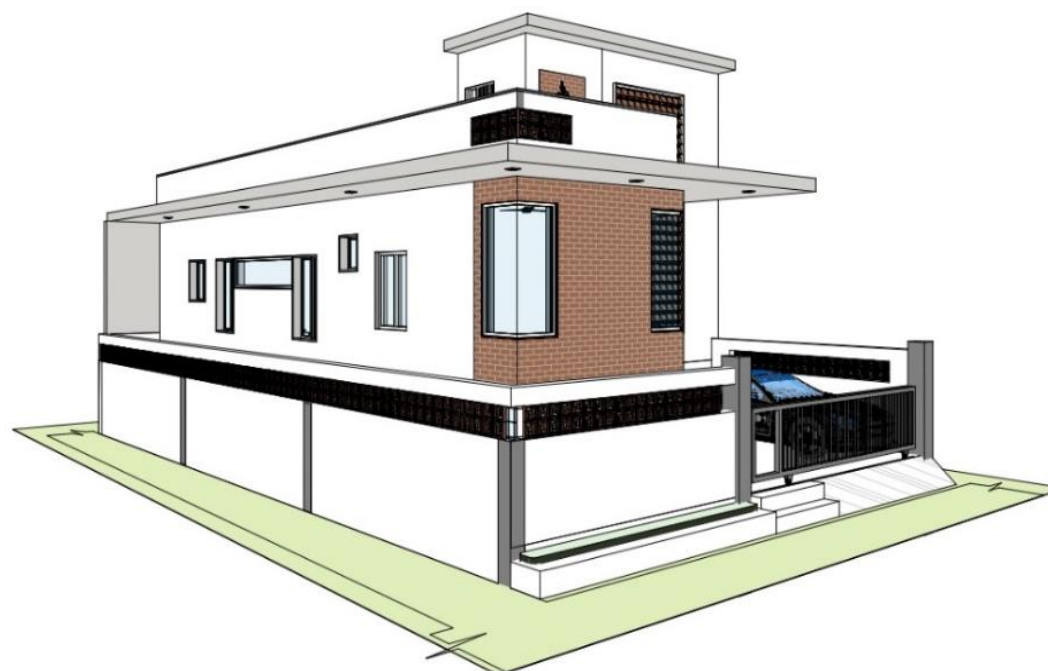

ARCHITECTURE | CONSTRUCTION | INTERIOR | MANAGEMENT | BIM | DIGITAL
www.pcdesigns.in | 7845223384

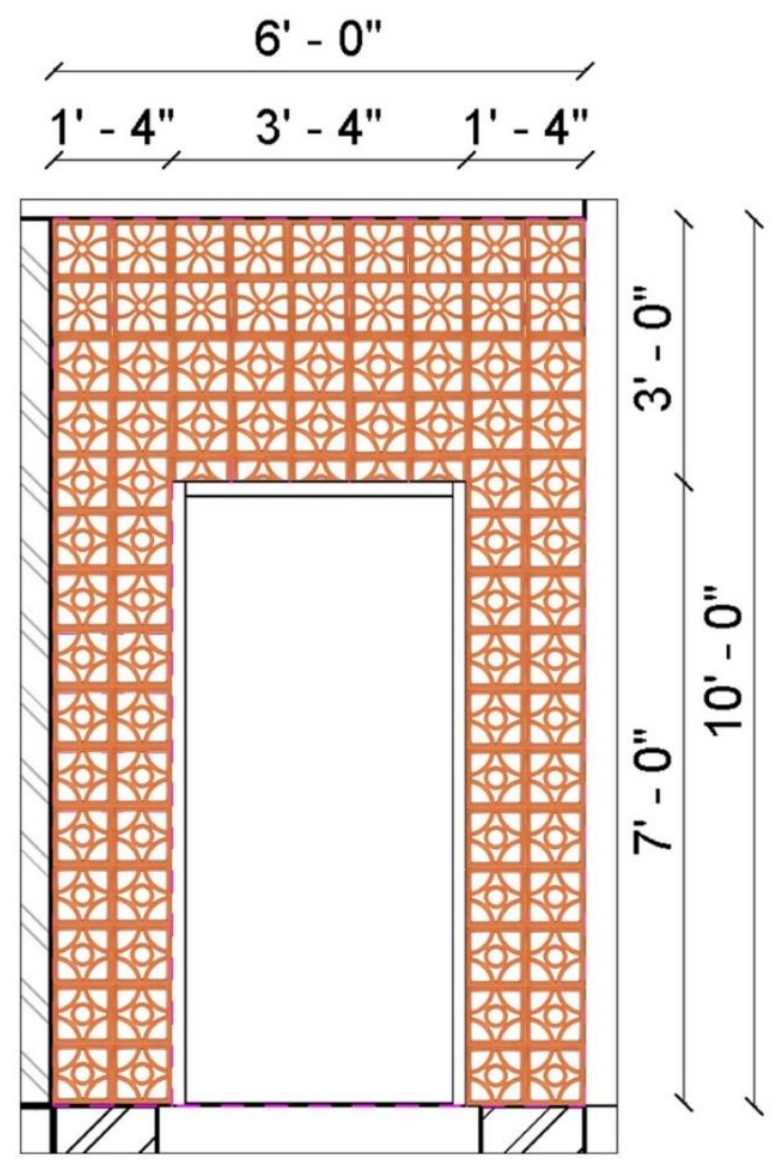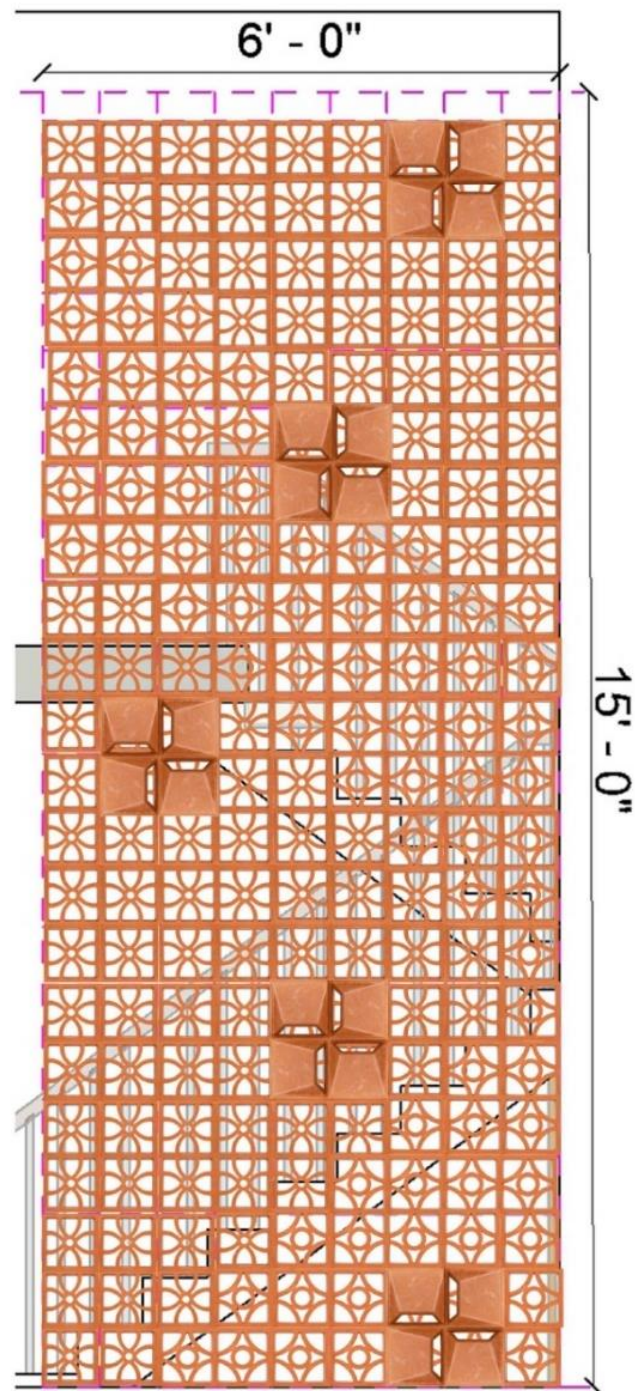

1 JAALI DESIGN DETAILS



PC designs
Architecture & Construction



FACADE ELEVATION

- ❖ JAALI DESIGN
- ❖ CORNER WINDOW
- ❖ BRICK CLADDING
- ❖ CANTILEVER PROJECTION
- ❖ CNC CUTTING



ARCHITECTURE | CONSTRUCTION | INTERIOR | MANAGEMENT | BIM | DIGITAL




www.pcdesigns.in | 7845223384



FACADE
ELEVATION




NIGHT VIEW

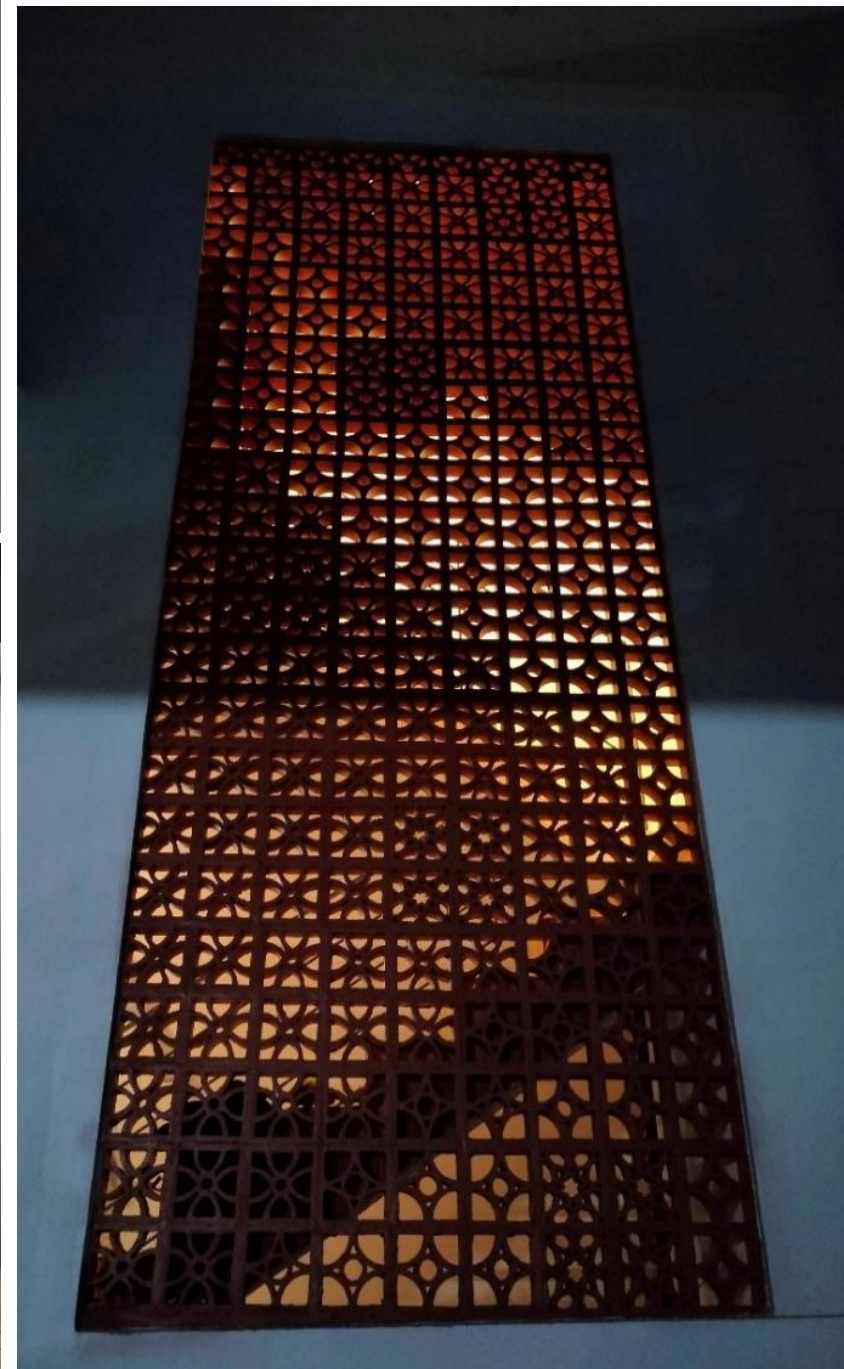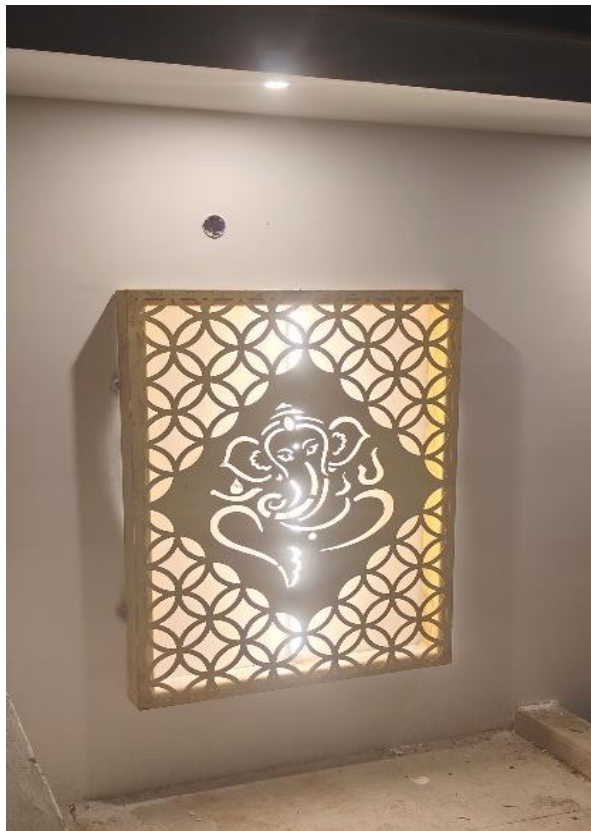
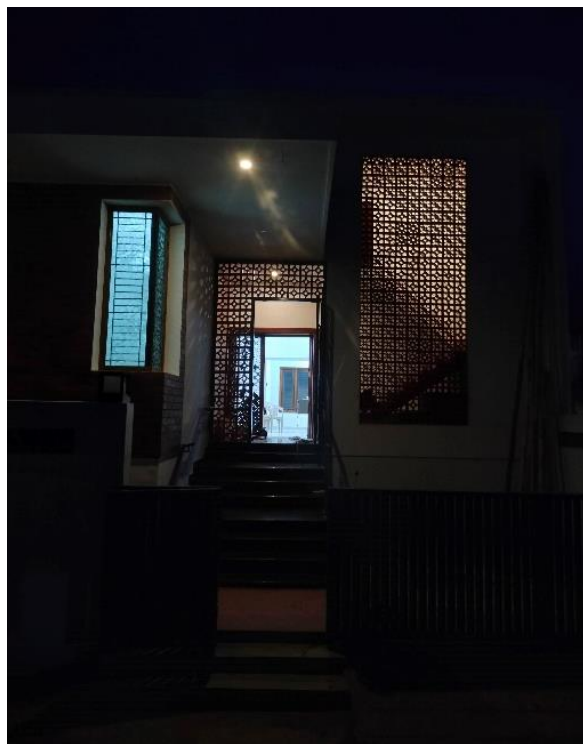




TV UNIT

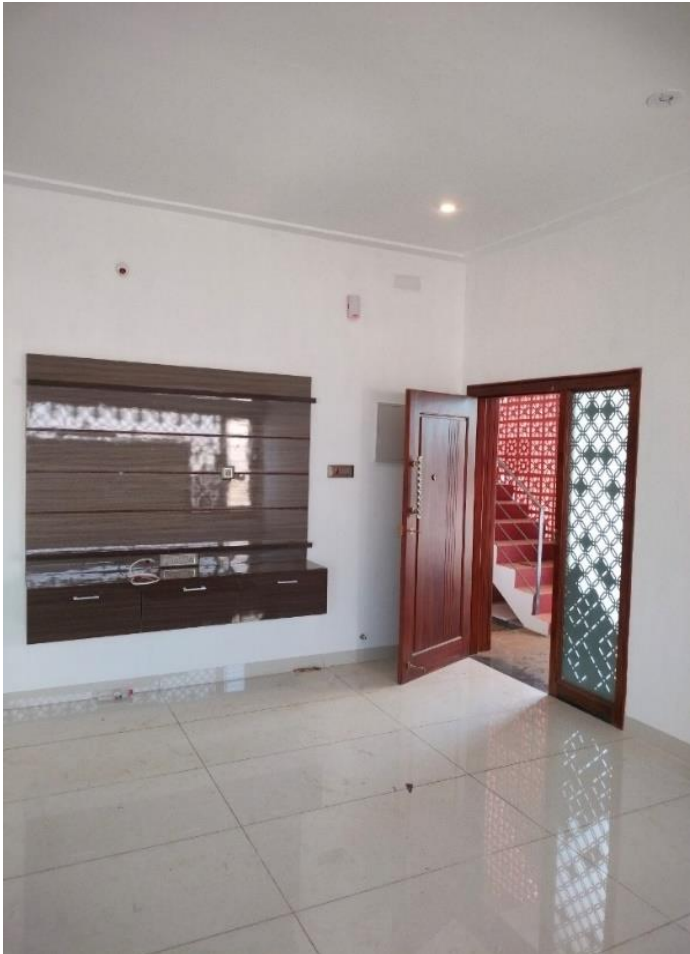

INTERIORS

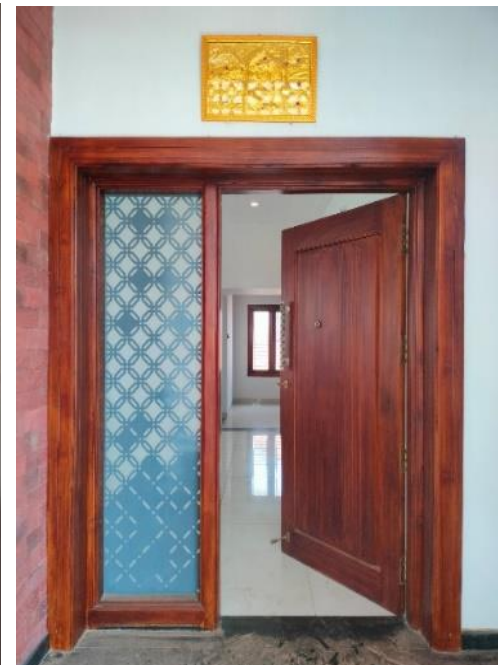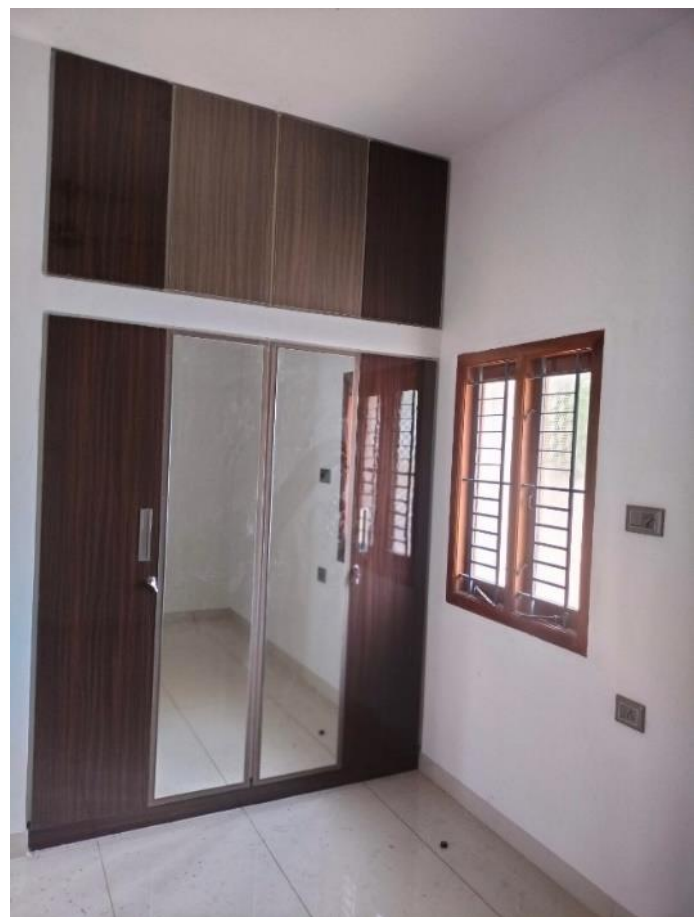


MAIN DOORS



02 RAJARAM VILLA


CLIENT - RAJARAM
TYPOLOGY - RESIDENCE
LOCATION - TIRUCHENGODE
SCOPE - DESIGN
AREA - 4000 Sqft



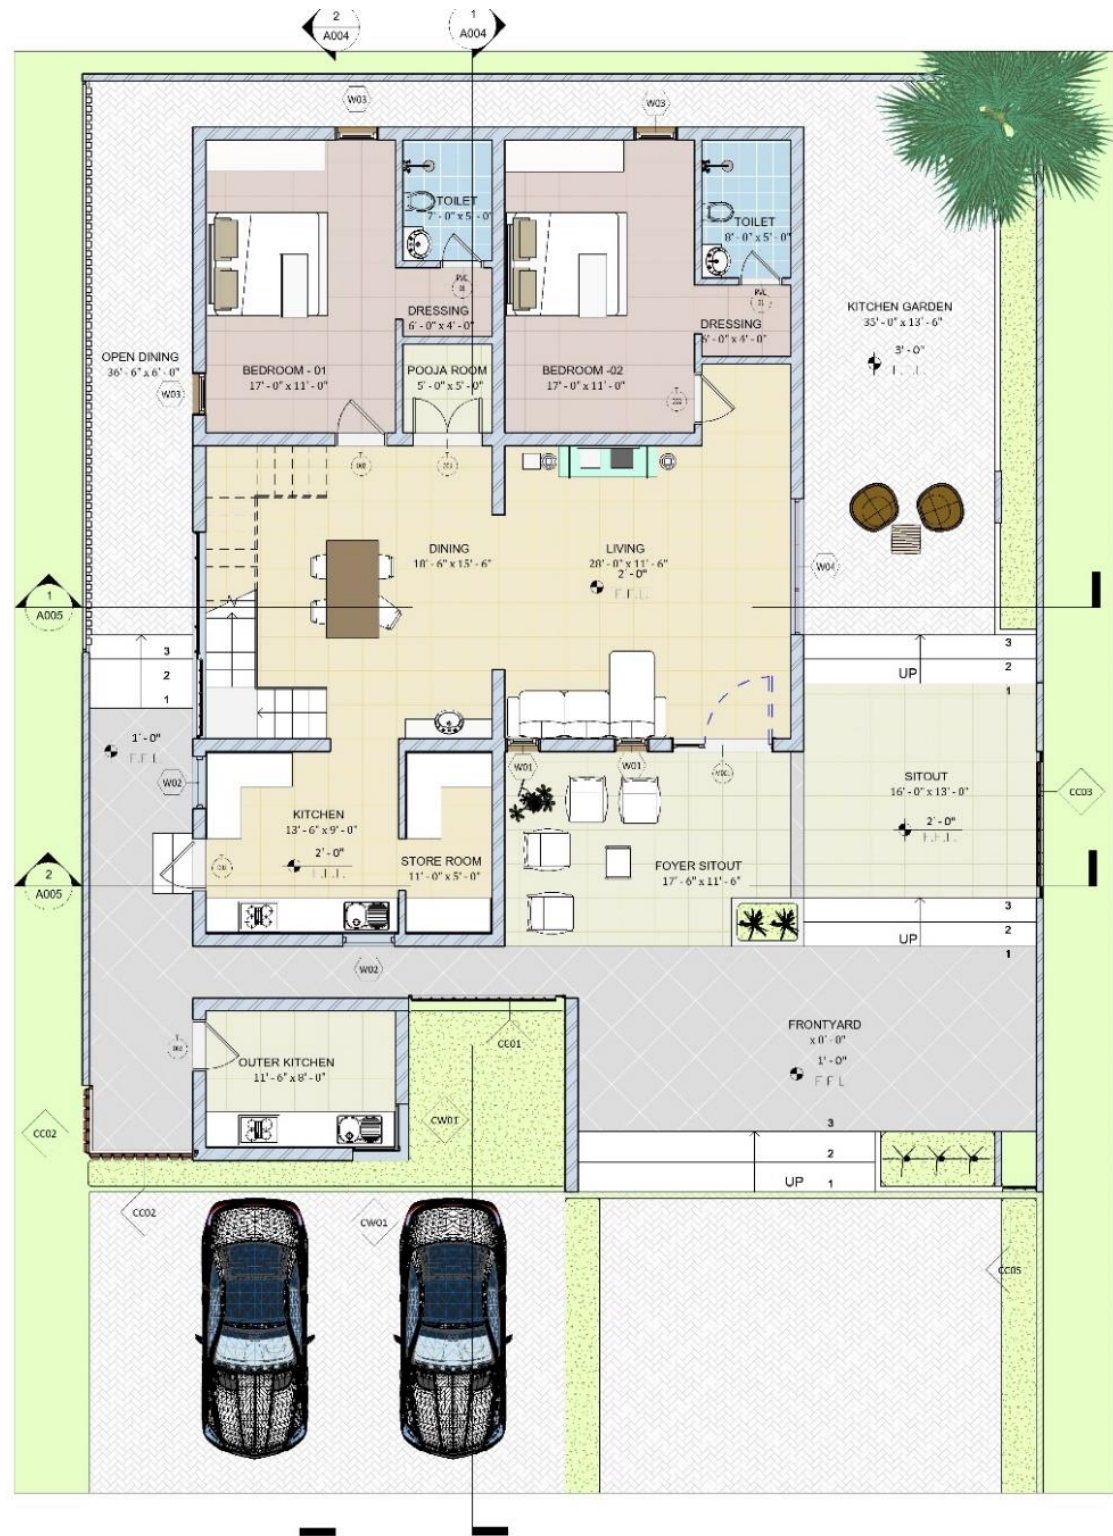

Sheet Title: GROUND FLOOR PLAN
 Client Name: RAJARAM VILLA
 Project Number: RD18
 Date: 17/10/2021
 Scale: 1:70
 Sheet No: A002
 Detailed by: A/ Pravin Chandran

PC designs Architects & Builders
 Bangalore | Chennai | Thiruvananthapuram
 Mob: 7845223384
 www.pcdesigns.in

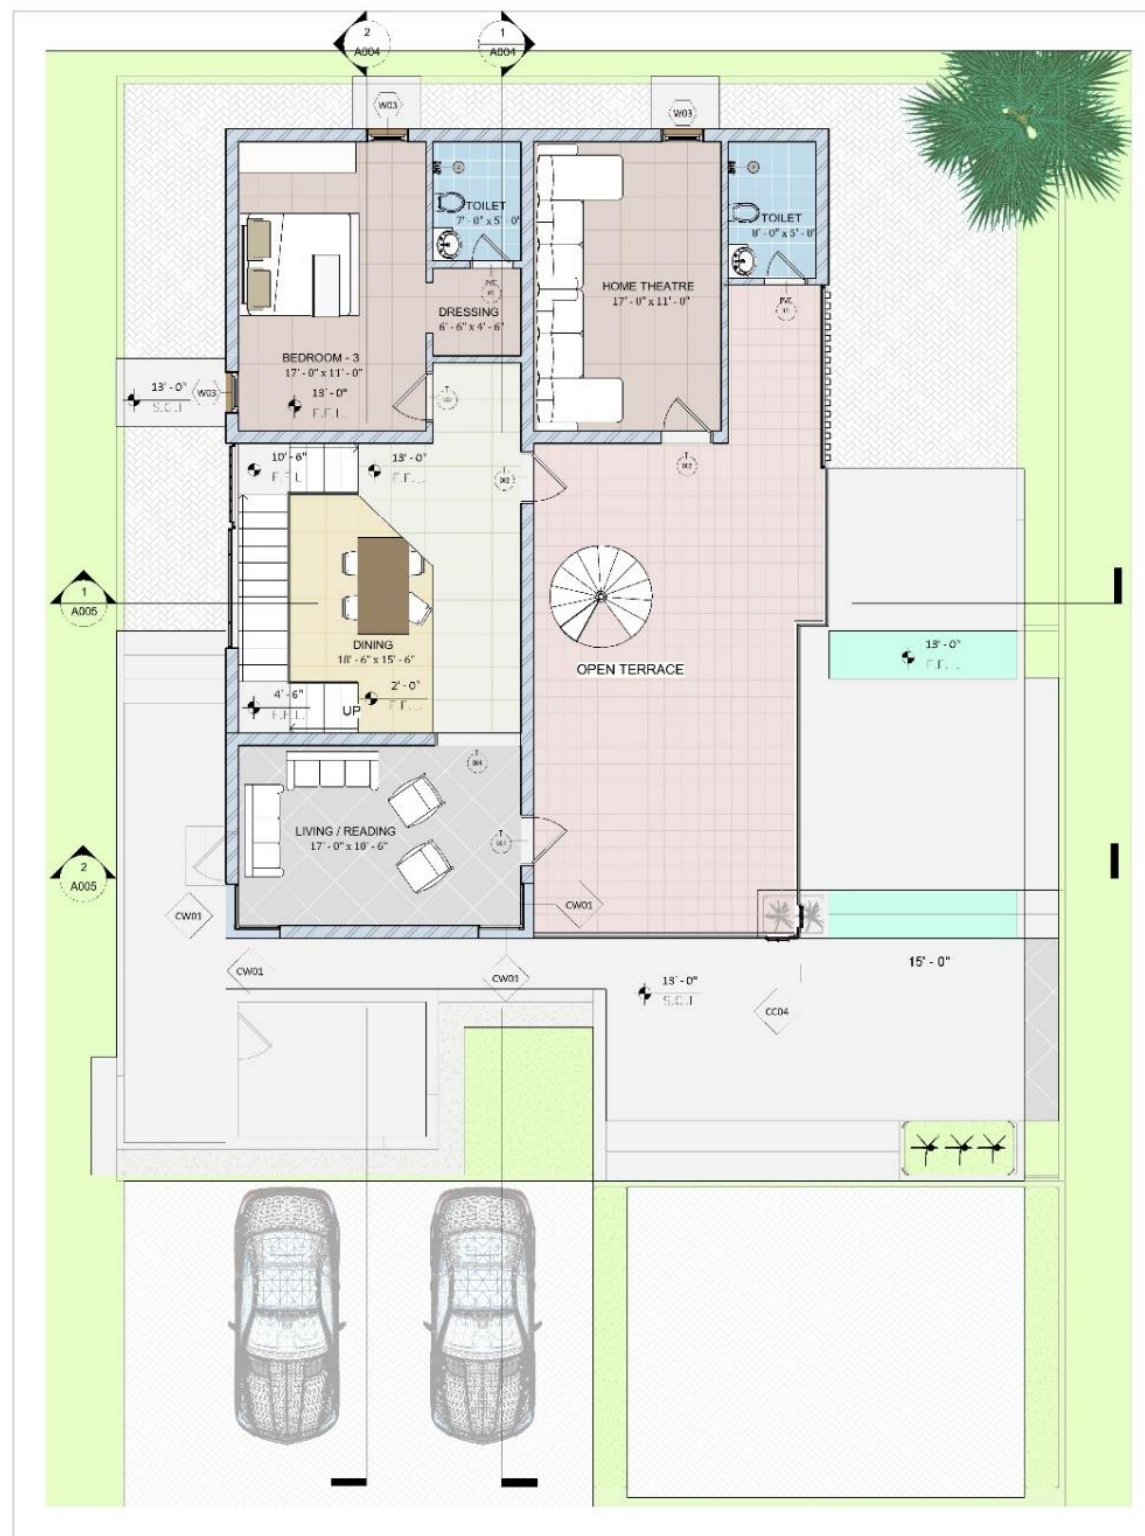

Sheet Title: FIRST FLOOR PLAN
 Client Name: RAJARAM VILLA
 Project Number: RD18
 Date: 17/10/2021
 Scale: 1:70
 Sheet No: A003
 Detailed by: A/ Pravin Chandran

PC designs Architects & Builders
 Bangalore | Chennai | Thiruvananthapuram
 Mob: 7845223384
 www.pcdesigns.in



1 Section 1



2 Section 2

Sheet Title
SECTION - 01



Project Number :	R018	Sheet No :	A004
Date :	17/10/2021	Drawn by :	Ar Pravin Chandru
Scale :	1 : 80		

Project Name :
**Proposed Residence for Mr.V.Rajaram Villa @
 Tiruchengode**

PC designs
 Copyright




Architects & Builders
 Bangalore | Chennai | Thiruv
 Mob: 7845223384
 www.pcdesign.in





1 EAST ELEVATION

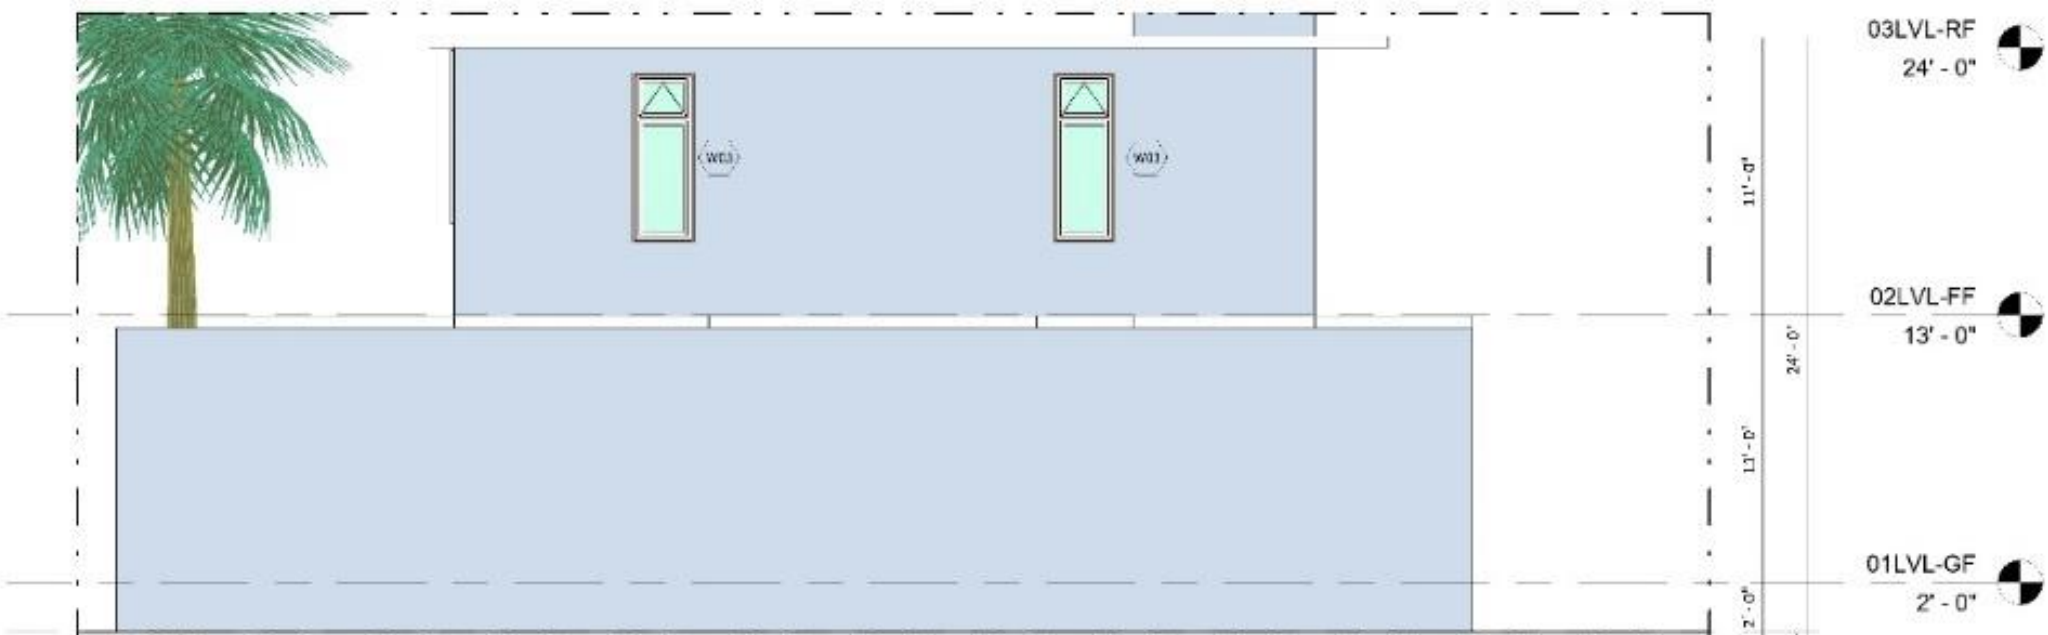

2 WEST ELEVATION

Sheet Title :
ELEVATION - 01




Project Number	R018	Sheet No	A006
Date	17/10/2021	Designed by	Ar Pravin Chandre
Scale	1 : 75		

Project Name :
**Proposed Residence for Mr.V.Rajaram Villa @
Tiruchengode**

PC designs
Copyright



Architects & Builders
Bangalore | Chennai | Thiruv
Mob: 7845223384
www.pcdesigns.in

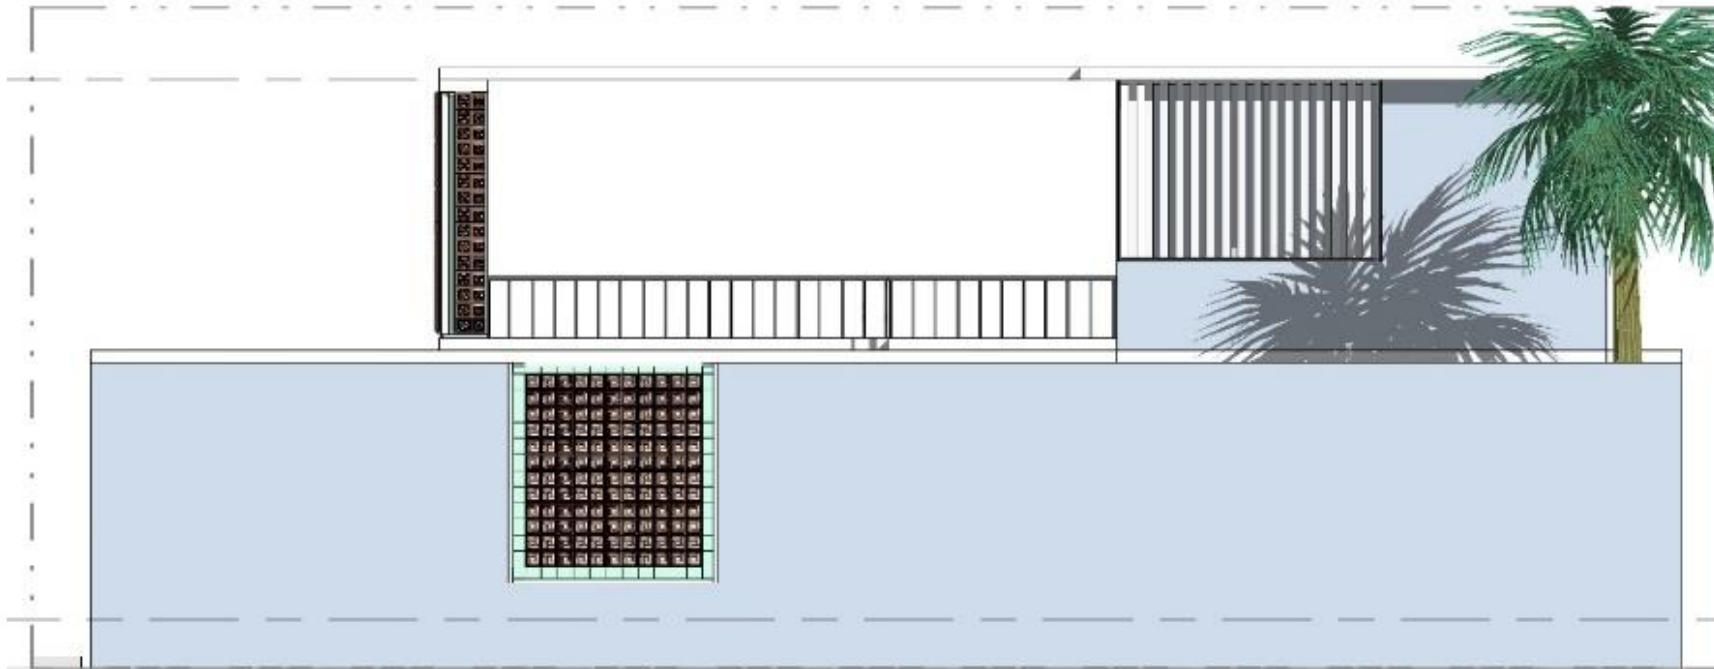

03LVL-RF
24' - 0"

02LVL-FF
13' - 0"

01LVL-GF
2' - 0"

00LVL-SITE
0' - 0"


03LVL-RF
24' - 0"

02LVL-FF
13' - 0"

01LVL-GF
2' - 0"

00LVL-SITE
0' - 0"

1 NORTH ELEVATION

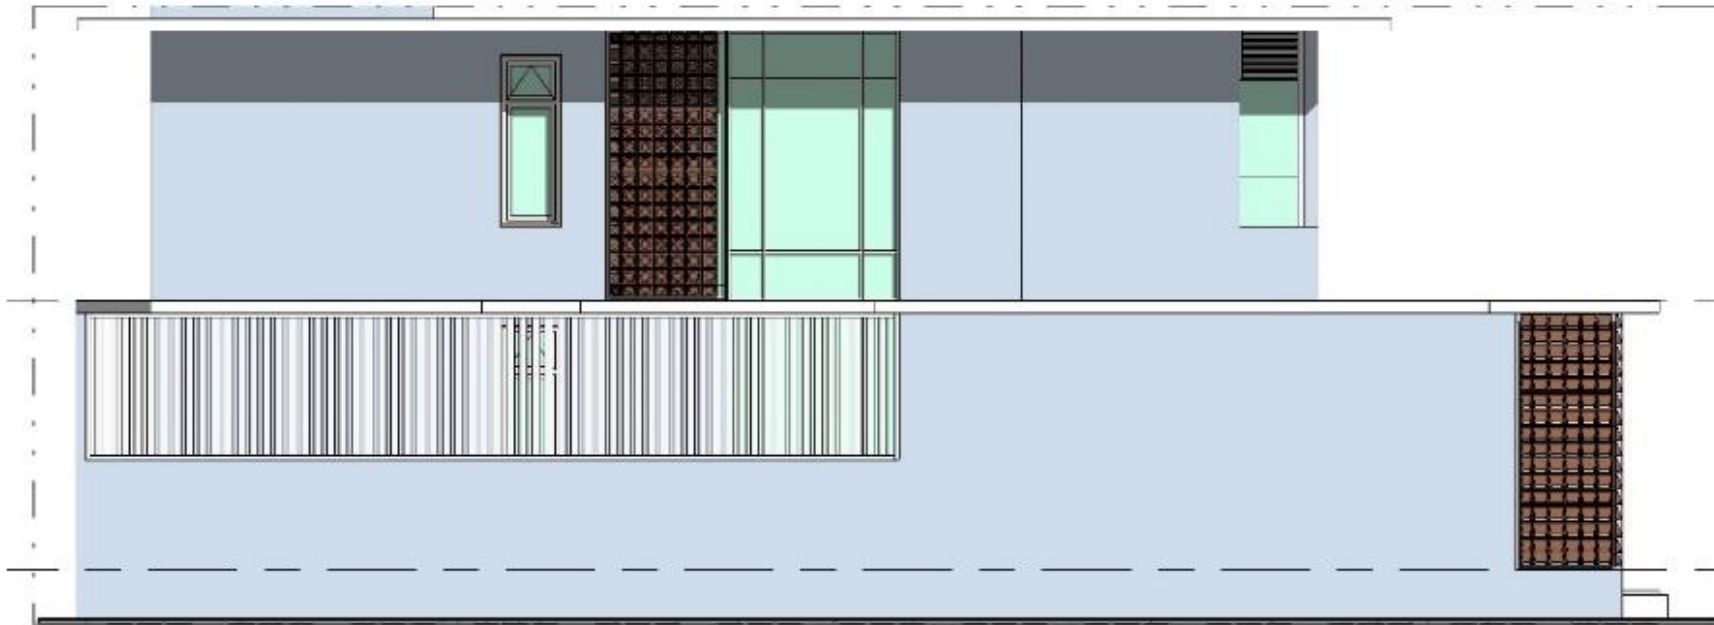

02LVL-FF
13' - 0"

01LVL-GF
2' - 0"

00LVL-SITE
0' - 0"

2 SOUTH ELEVATION

Sheet Title :
ELEVATION - 02




Project Number : R018 Sheet No : A007
Date : 17/10/2021 Detailed By : Author
Scale : 1 : 70

Project Name :
Proposed Residence for Mr.V.Rajaram Villa @
Tiruchengode


PC designs
Copyright




Architects & Builders
Bangalore | Chennai | Thiruvananthapuram
Mob: 7845223384
www.pcdesign.in

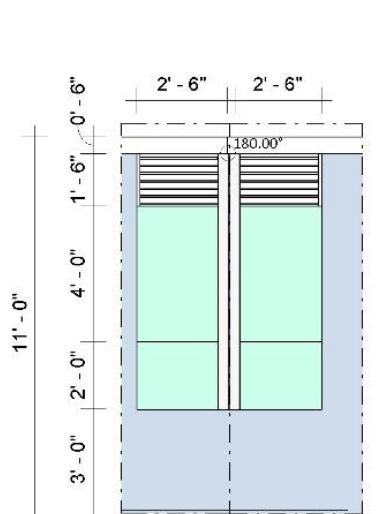


1 CW 01
1 : 50

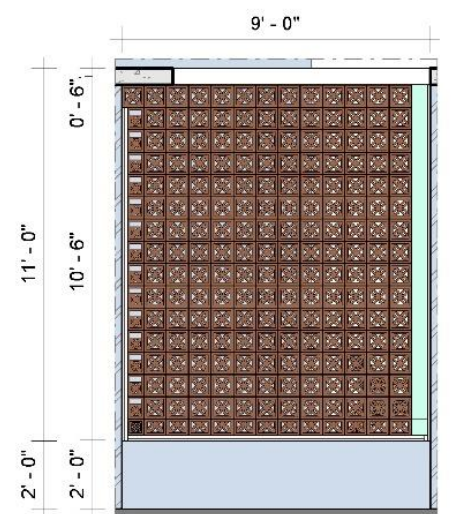


2 CC 01
1 : 50

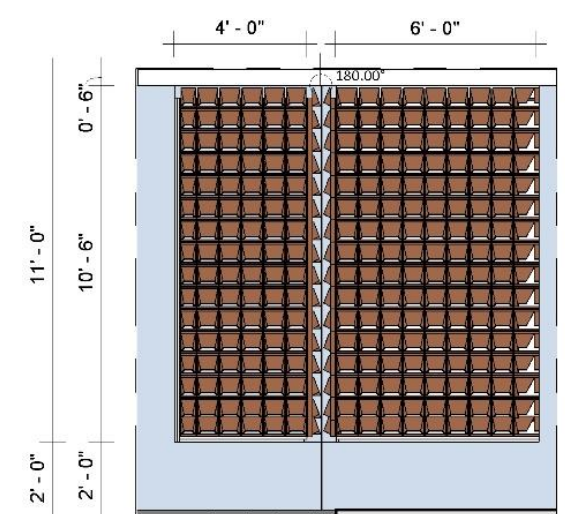


3 CC 02
1 : 50

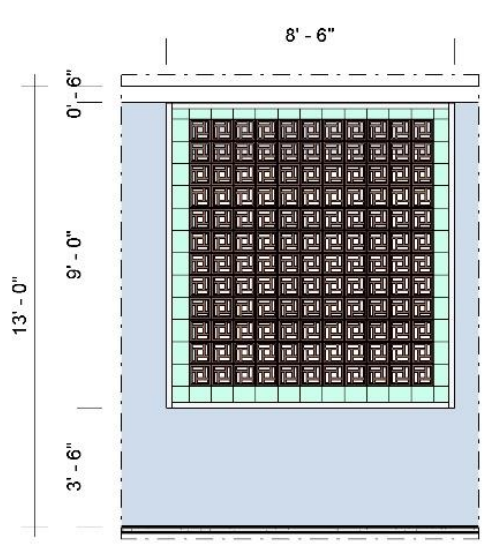


4 CC 03
1 : 50

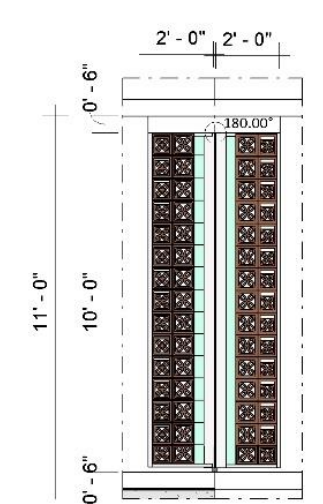

5 CC 04
1 : 50

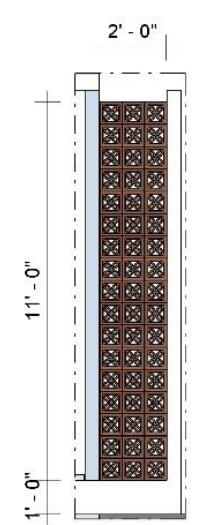

6 CC 05
1 : 50

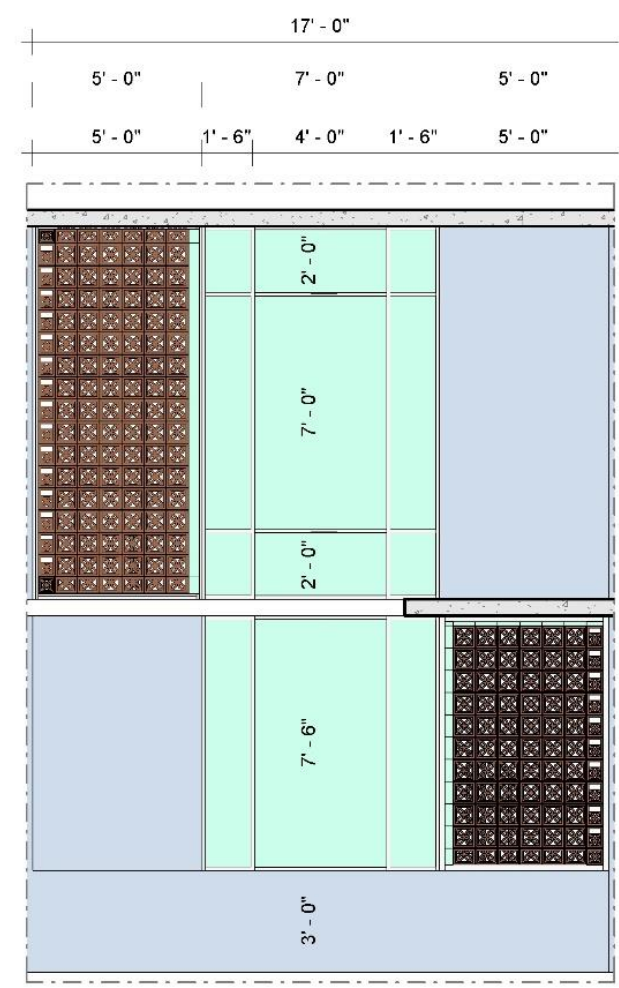

7 DG 01
1 : 50

Sheet Title :
SCHEDULE OF OPENING 01




Project Number : R018 Sheet No : A011
Date : 17/10/2021 Detailed by : Ar Pravin Chandru
Scale : 1 : 50

Project Name :
Proposed Residence for Mr.V.Rajaram Villa @
Tiruchengode


PC designs
Copyright



Architects & Builders
Bangalore | Chennai | Theni
Mob: 7845223384
www.pcdesign.in

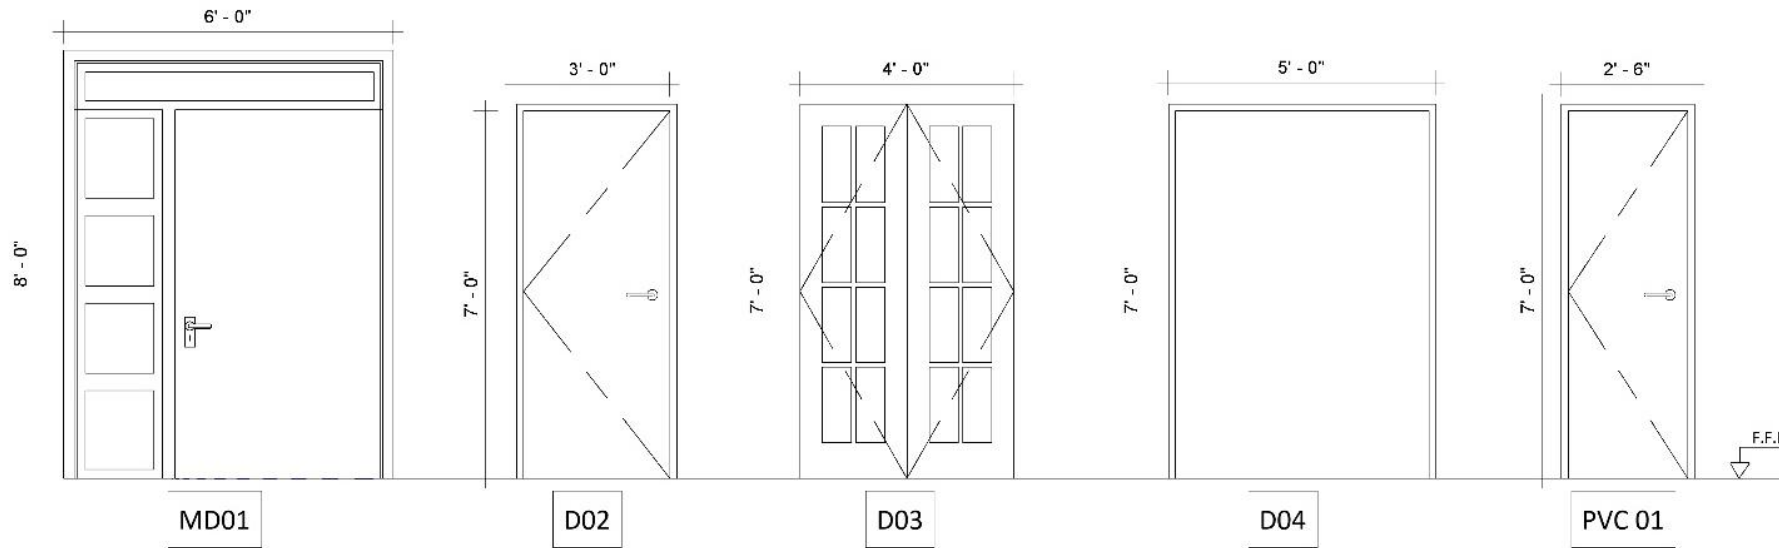

DOORS
1 : 30

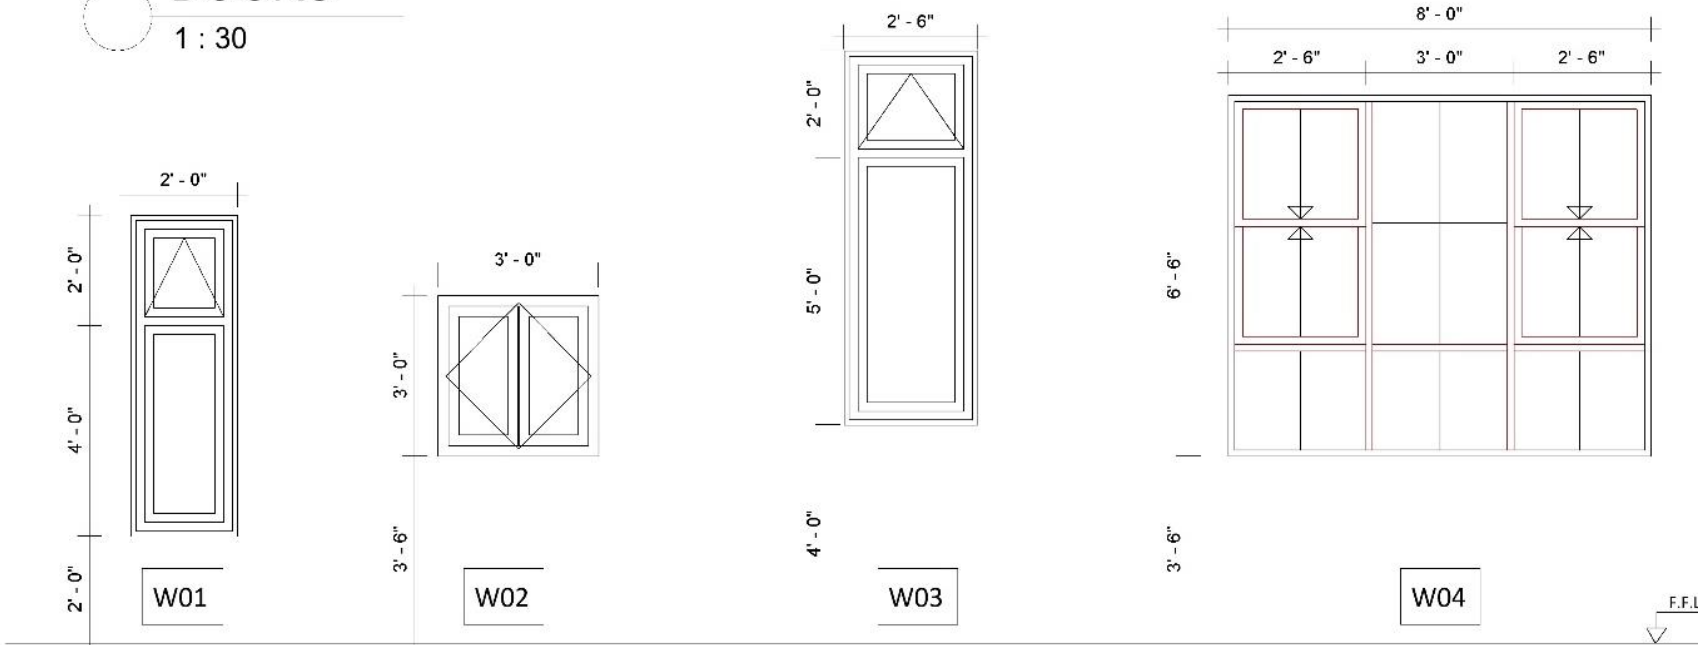

WINDOW
1 : 30

FACADE CLADDING SCHEDULE					
TYPE	TYPE COMMENT	TYPE MARK	HEIGHT	LENGHT	AREA SQFT
CC01					
FLORAL CLAY_01	CC	CC01	10' - 6"	9' - 6"	99.39 ft ²
					99.39 ft ²
CC02					
CAMP CLAY	CC	CC02	10' - 0"	6' - 0"	60.85 ft ²
CAMP CLAY	CC	CC02	10' - 0"	4' - 0"	39.72 ft ²
					100.57 ft ²
CC03					
FLORAL CLAY_02	CC	CC03	9' - 0"	8' - 6"	76.50 ft ²
					76.50 ft ²
CC04					
FLORAL CLAY_03	CC	CC04	10' - 0"	2' - 0"	19.45 ft ²
FLORAL CLAY_03	CC	CC04	10' - 0"	2' - 0"	19.53 ft ²
					38.98 ft ²
CC05					
FLORAL CLAY_04	CC	CC05	2' - 0"	2' - 0"	3.88 ft ²
FLORAL CLAY_04	CC	CC05	7' - 6"	5' - 6"	40.31 ft ²
FLORAL CLAY_04	CC	CC05	11' - 0"	5' - 6"	59.13 ft ²
FLORAL CLAY_04	CC	CC05	11' - 0"	2' - 6"	26.99 ft ²
					130.30 ft ²
CW01					
Exterior Glazing	CW	CW01	7' - 6"	7' - 0"	52.50 ft ²
Exterior Glazing	CW	CW01	11' - 0"	7' - 0"	77.00 ft ²
Exterior Glazing	CW	CW01	8' - 0"	2' - 6"	20.19 ft ²
Exterior Glazing	CW	CW01	8' - 0"	2' - 6"	20.33 ft ²
Exterior Glazing	CW	CW01	8' - 0"	2' - 6"	19.85 ft ²
Exterior Glazing	CW	CW01	8' - 0"	2' - 6"	20.00 ft ²
Exterior Glazing	CW	CW01	7' - 6"	2' - 6"	19.08 ft ²
Exterior Glazing	CW	CW01	7' - 6"	2' - 6"	19.25 ft ²
					248.20 ft ²
MG01					
FABRICATION	MG	MG01	6' - 0"	33' - 0"	198.87 ft ²
FABRICATION	MG	MG01	7' - 6"	11' - 0"	81.45 ft ²
					280.32 ft ²
					974.25 ft ²



CONCEPTUAL DEVELOPMENT

FACADE DESIGN





PC designs
Architecture & Construction

CONCEPTUAL DEVELOPMENT

FACADE DESIGN



ARCHITECTURE | CONSTRUCTION | INTERIOR | MANAGEMENT | BIM | DIGITAL
www.pcdesigns.in | 7845223384



PC designs
Architecture & Construction



**3D
VISUALISATION
BUILDING RENDERING**





PC designs
Architecture & Construction



**3D
VISUALISATION
BUILDING RENDERING**





PC designs
Architecture & Construction

03 SURESH VILLA

CLIENT - SURESH

TYPOLOGY - INTERIOR, RENOVATION


LOCATION - THENI

AREA - 1000 sqft



ARCHITECTURE | CONSTRUCTION | INTERIOR | MANAGEMENT | BIM | DIGITAL

www.pcdesigns.in | 7845223384

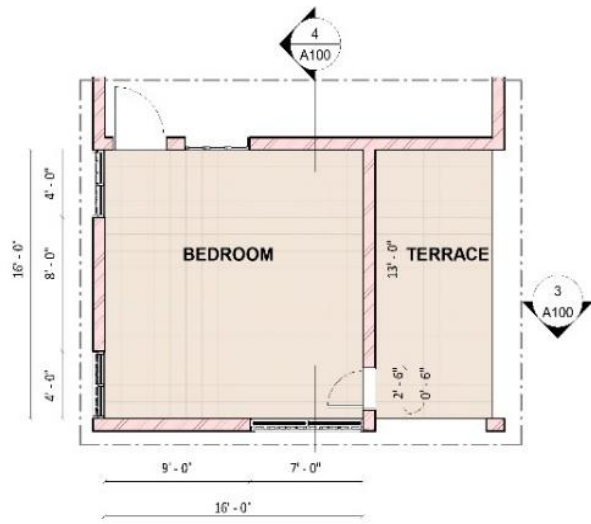


1 ROOM LAYOUT
1:75


SWITCH - SINGLE WAY	
SWITCH - DOUBLE WAY	
5 AMP SOCKET	
15 AMP SOCKET	
FAN - 3 BLADE	
TV POINT	
TUBELIGHT	
CEILING CLAMP	




2 FURNITURE LAYOUT
1:75

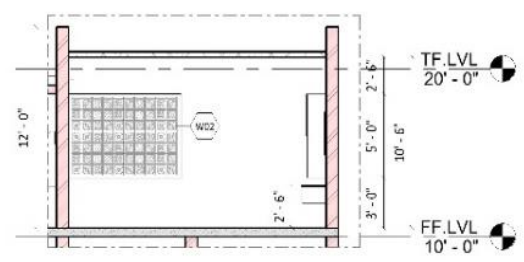

3 SECTION 01
1:75

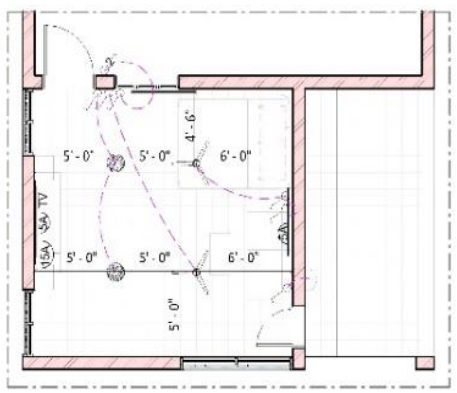


9 ELECTRICAL LAYOUT
1:75

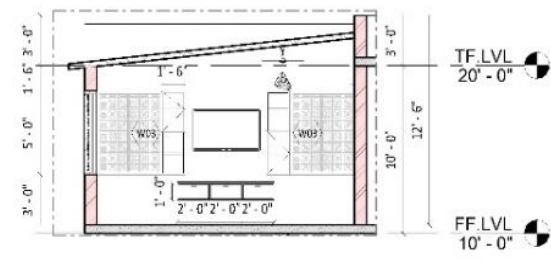

4 SECTION 02
1:75



PC designs
Architecture & Construction

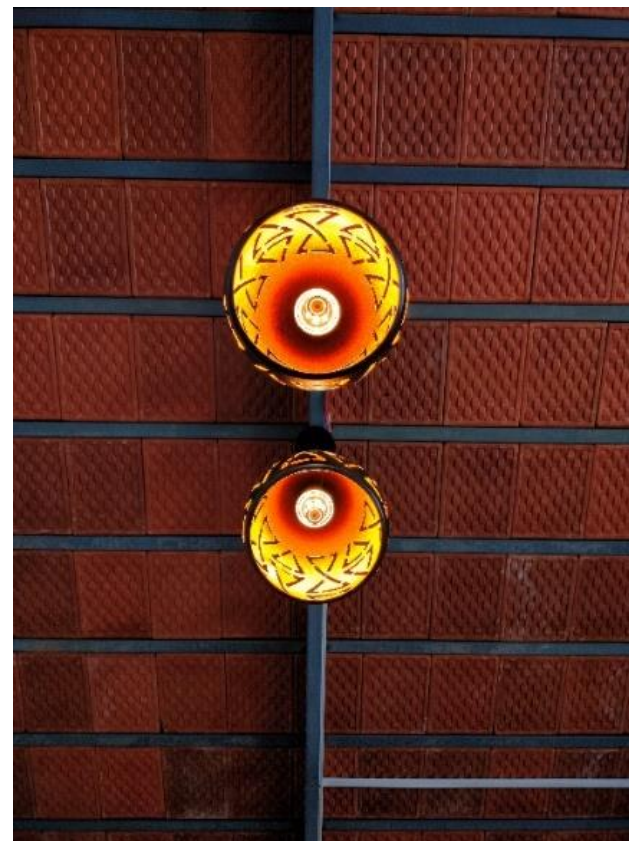



PC designs
Architecture & Construction



ARCHITECTURE | CONSTRUCTION | INTERIOR | MANAGEMENT | BIM | DIGITAL
www.pcdesigns.in | 7845223384



PC designs
Architecture & Construction

04 NAVEEN VILLA


CLIENT - NAVEEN




TYPOLOGY - CONSTRUCTION,
INTERIOR

LOCATION - THENI

AREA - 2000 sqft



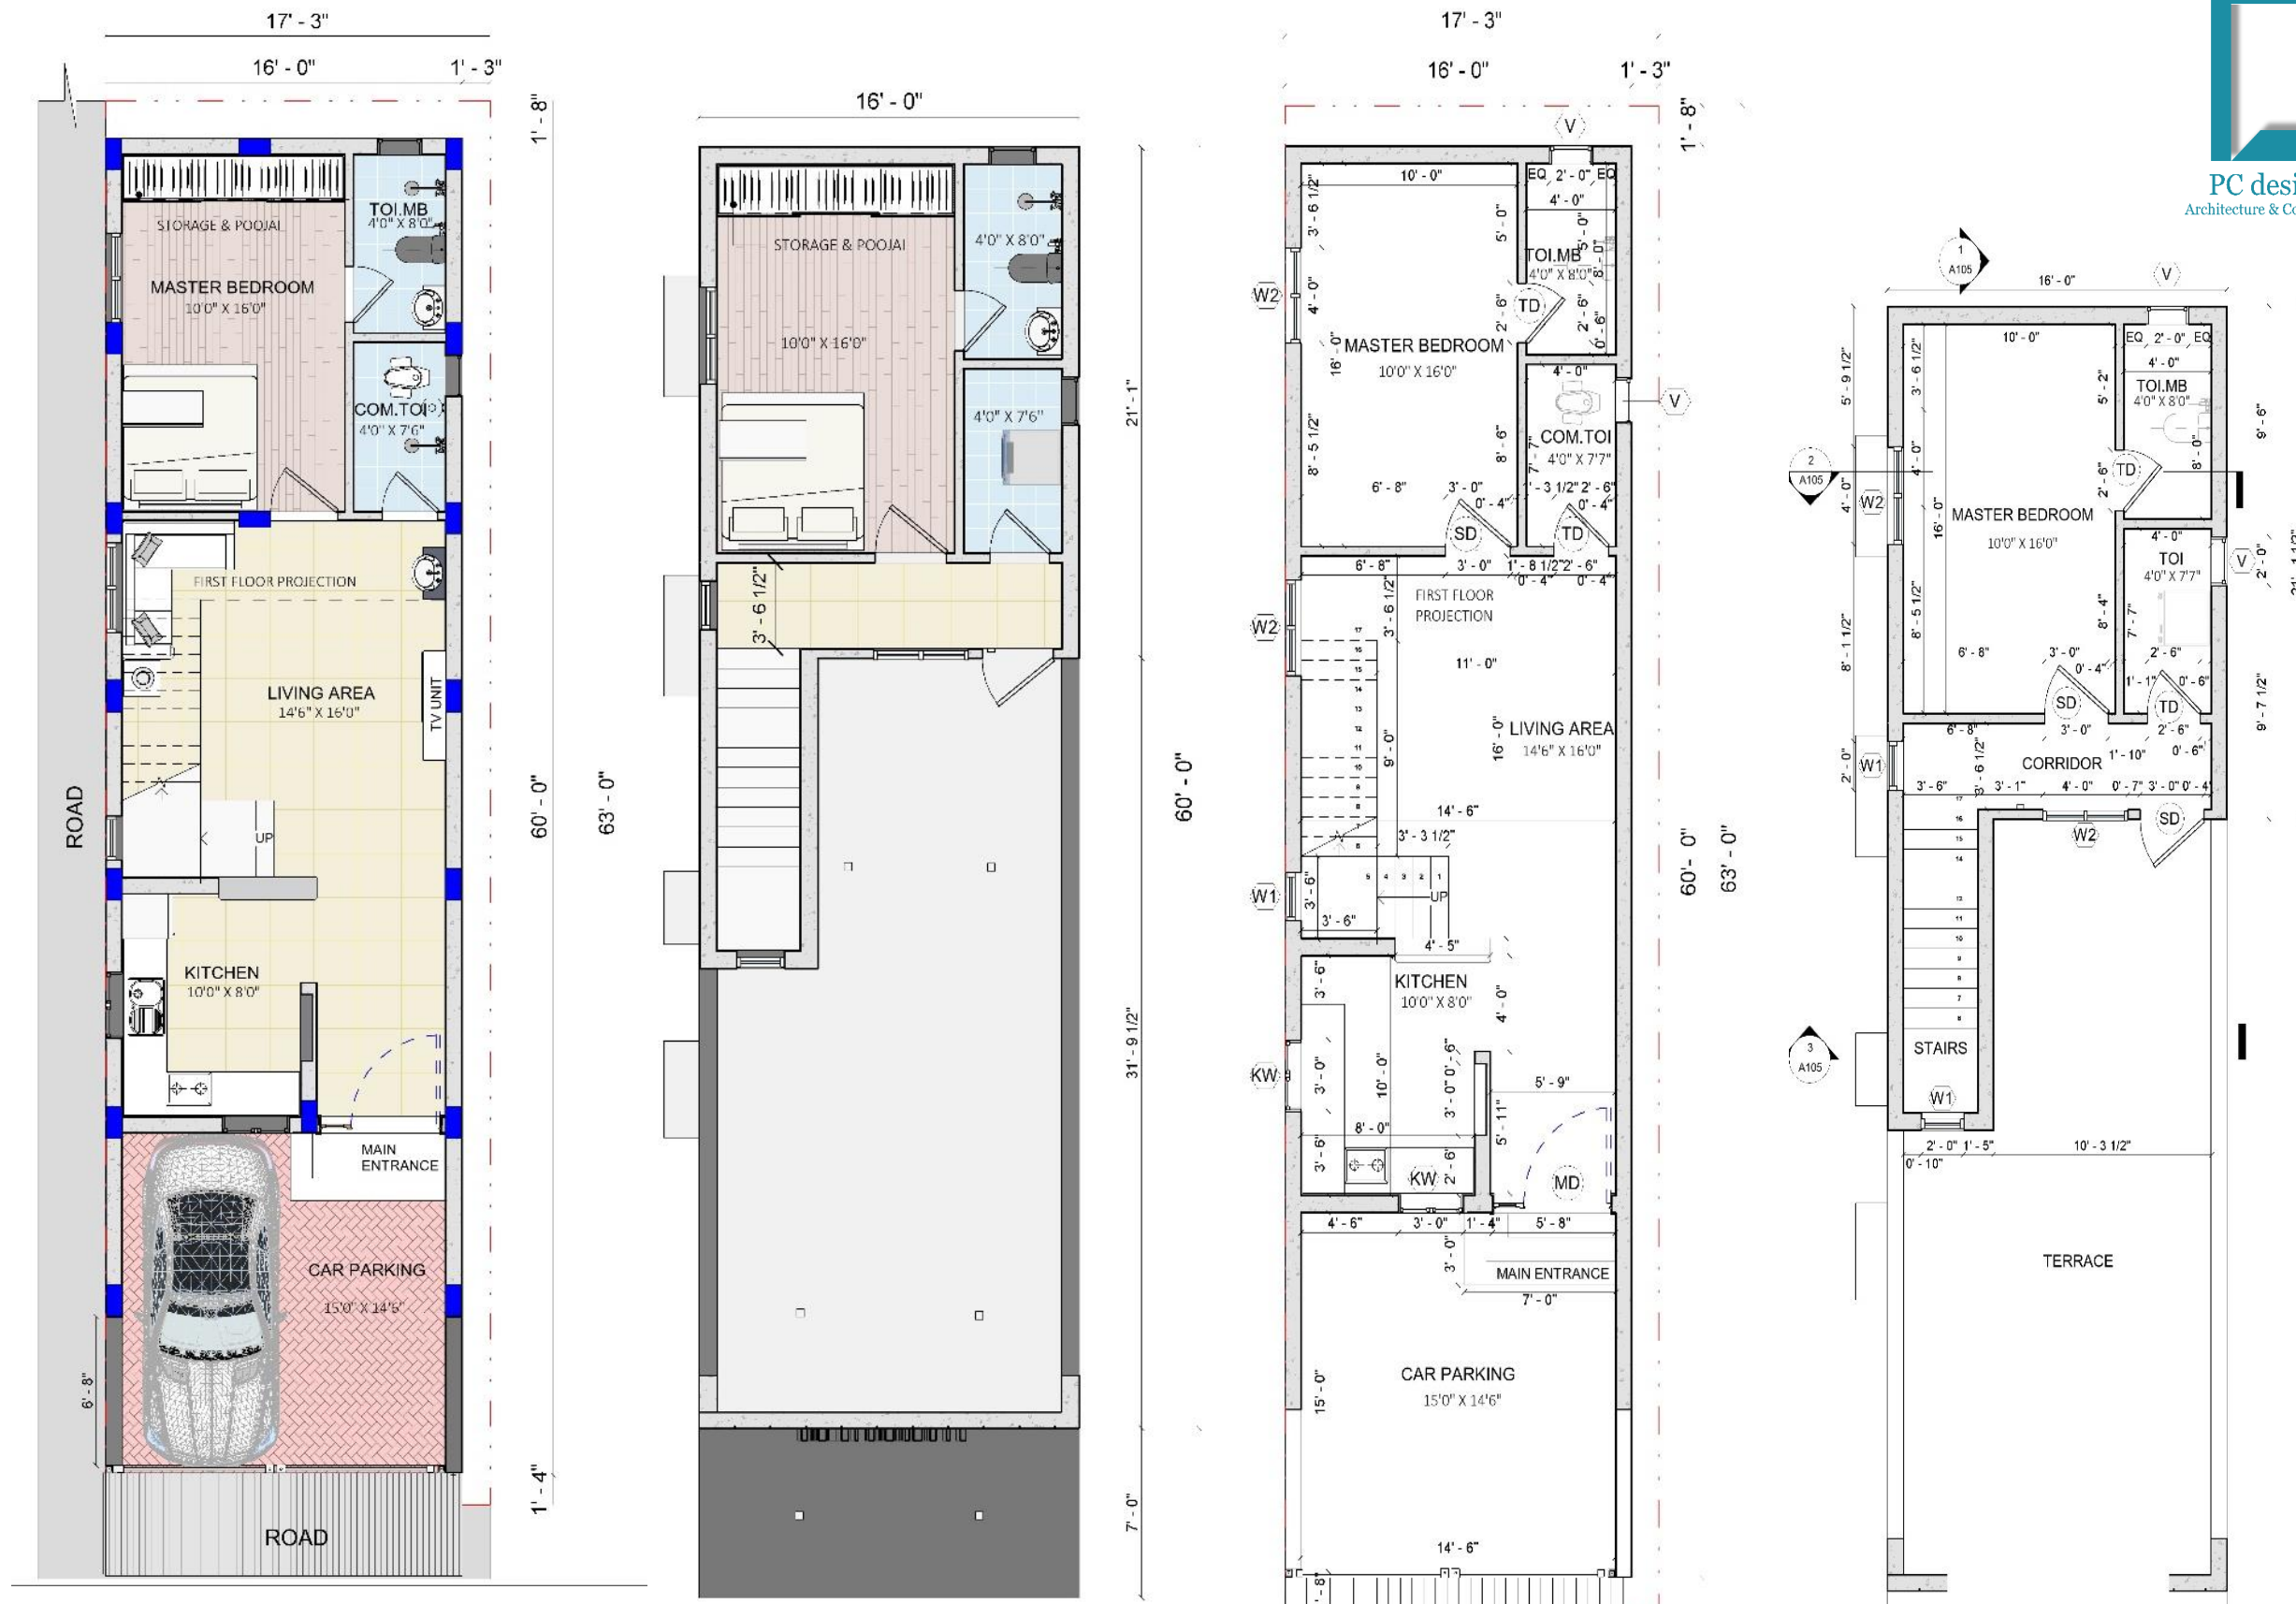


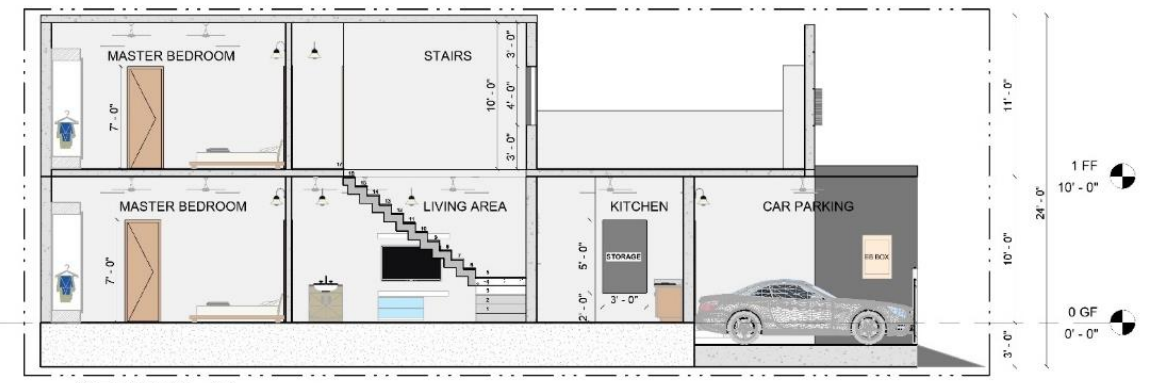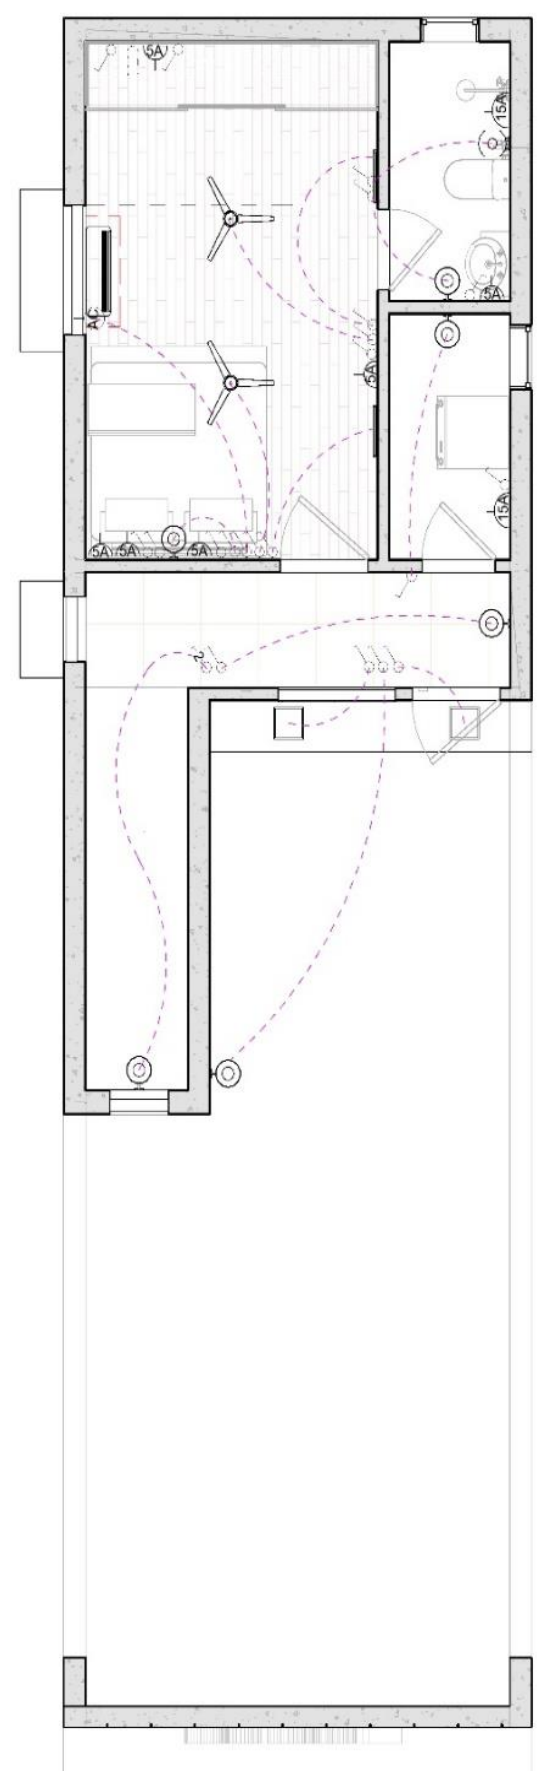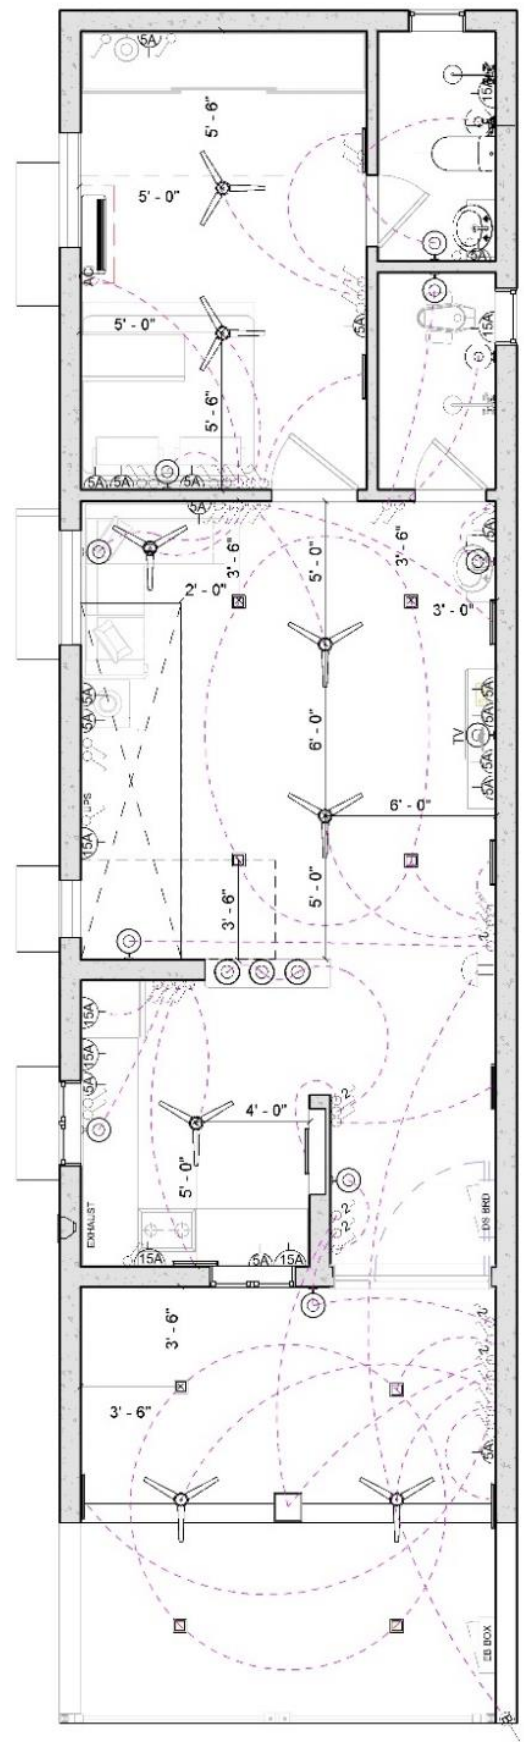


1 SECTION -01
1:65




2 SECTION -02
1:65

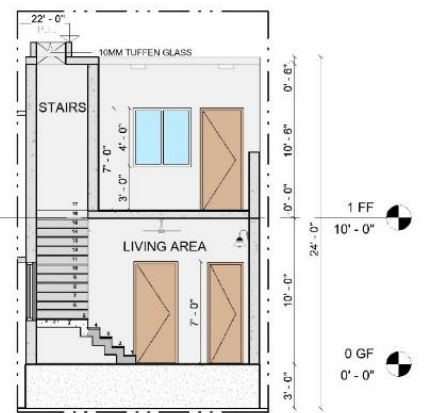

3 SECTION -03
1:65

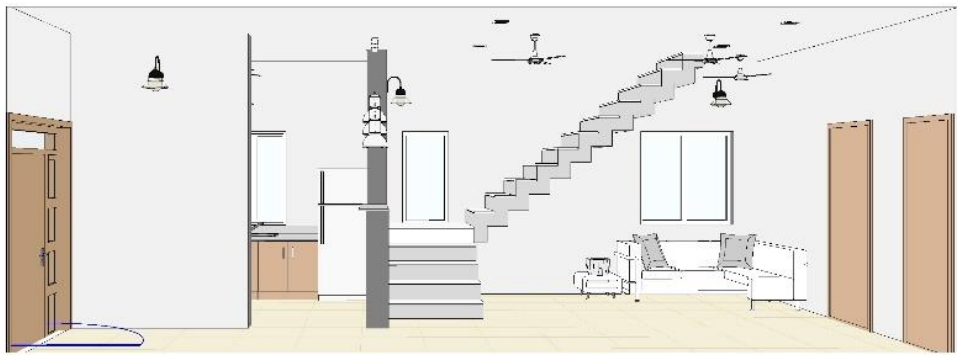

1 LIVING AREA-01

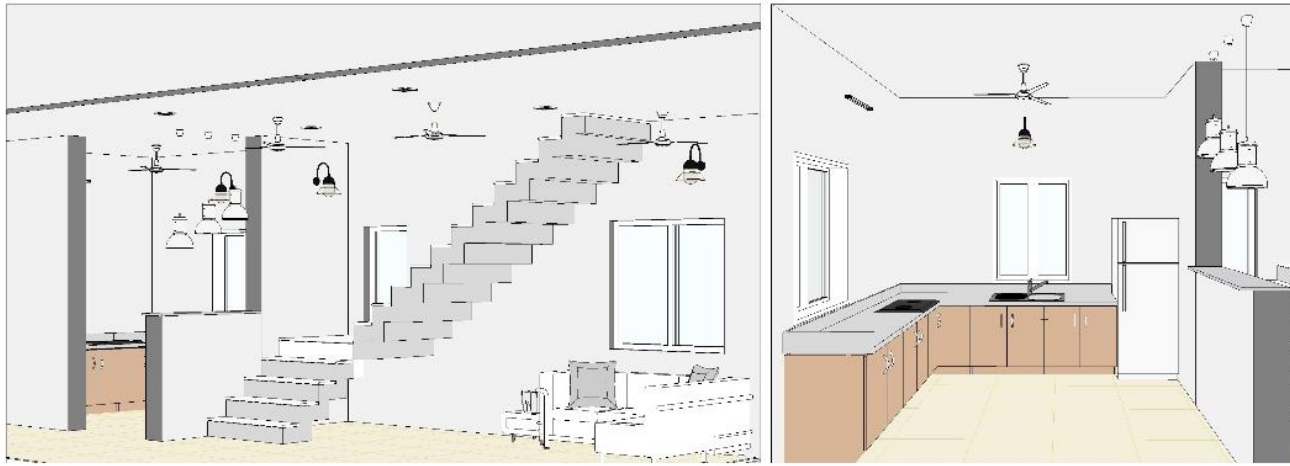

2 LIVING AREA-02

3 KITCHEN-01



4 LIVING AREA-03

5 KITCHEN-02





PC designs
Architecture & Construction



05 SRI BALAJI VILLA

CLIENT - Mr Chinnaraja
TYPOLOGY - RESIDENCE
LOCATION - THENI
SCOPE - CONSTRUCTION
AREA - 3000 Sqft

OPTIONAL - 01

CUBISM




OPTIONAL - 02

TERRACOTTA JALLI FACDE



10' - 0"

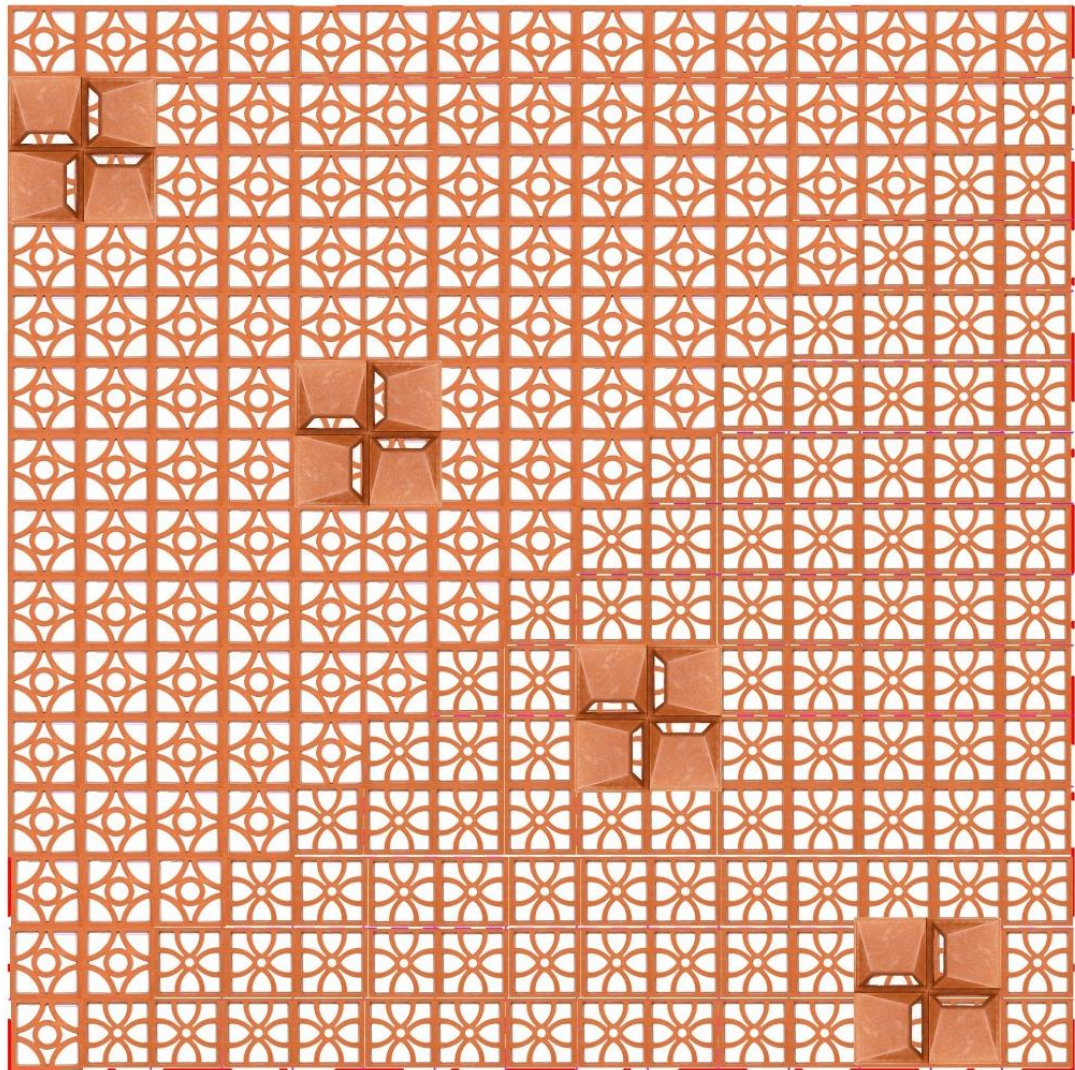


JAALI DESIGN

DETAILING

10' - 0"

10' - 0"

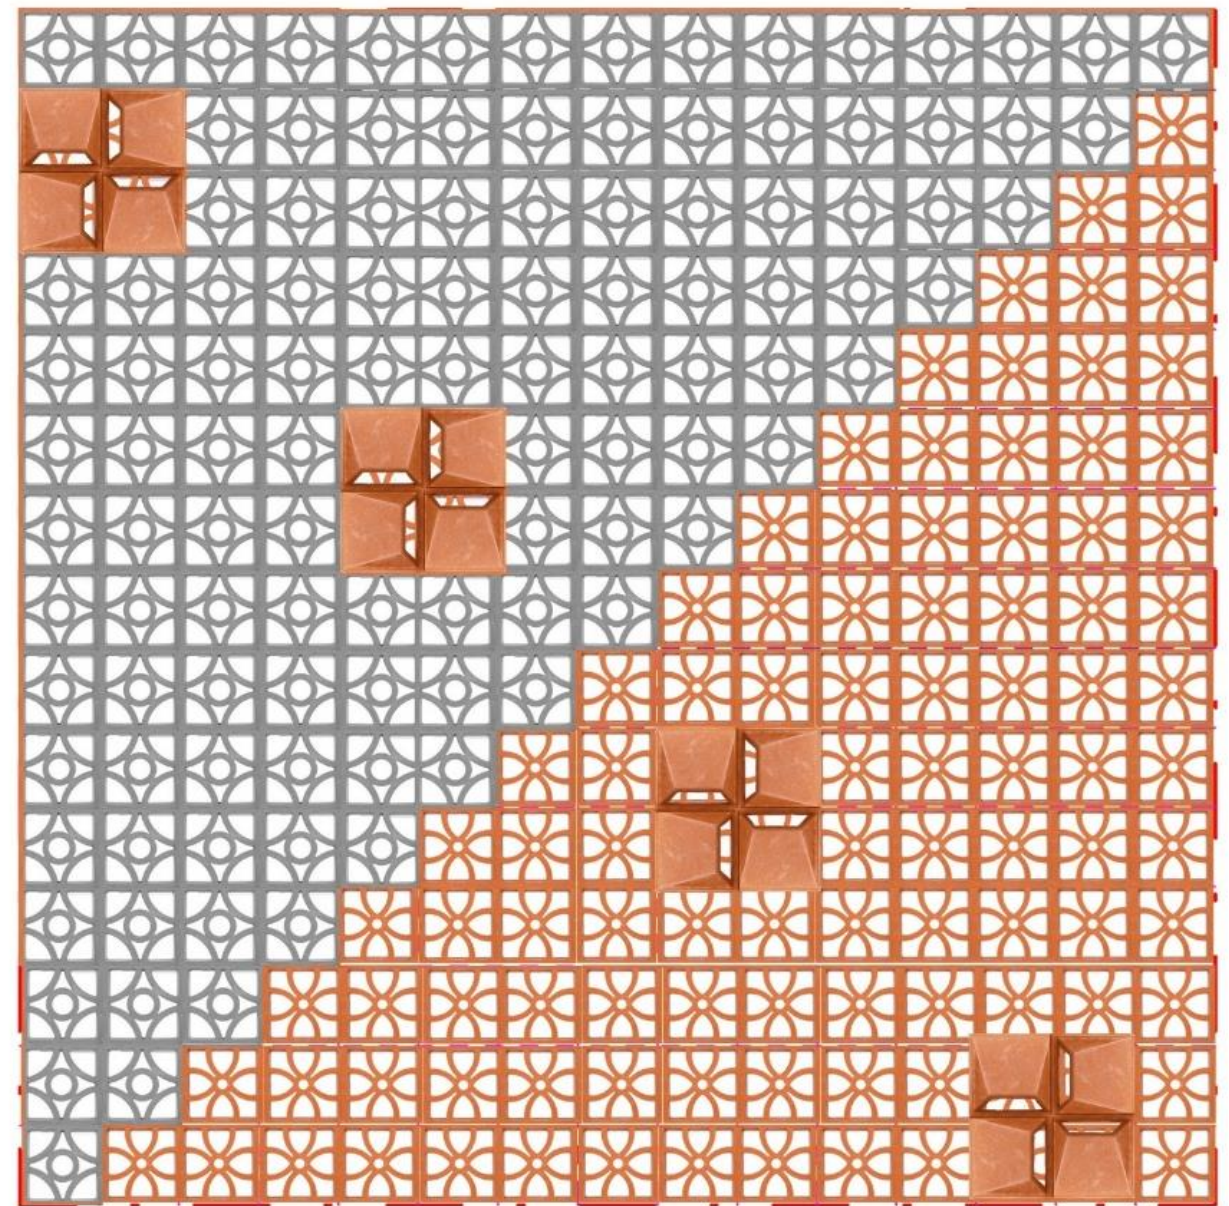

10' - 0"



PC designs
Architecture & Construction

MATERIAL VISUALIZATION
RENDERED MODEL





PC designs
Architecture & Construction

06 KODI VILLA

CLIENT - Mr kODISWARAN

TPOLOGY - RESIDENCE

LOCATION - THENI

SCOPE - RENOVATION

AREA - 2000 Sqft



ARCHITECTURE | CONSTRUCTION | INTERIOR | MANAGEMENT | BIM | DIGITAL



www.pcdesigns.in | 7845223384



PC designs
Architecture & Construction

FACADE DESIGN

PROJECTING STEEL PERGOLA

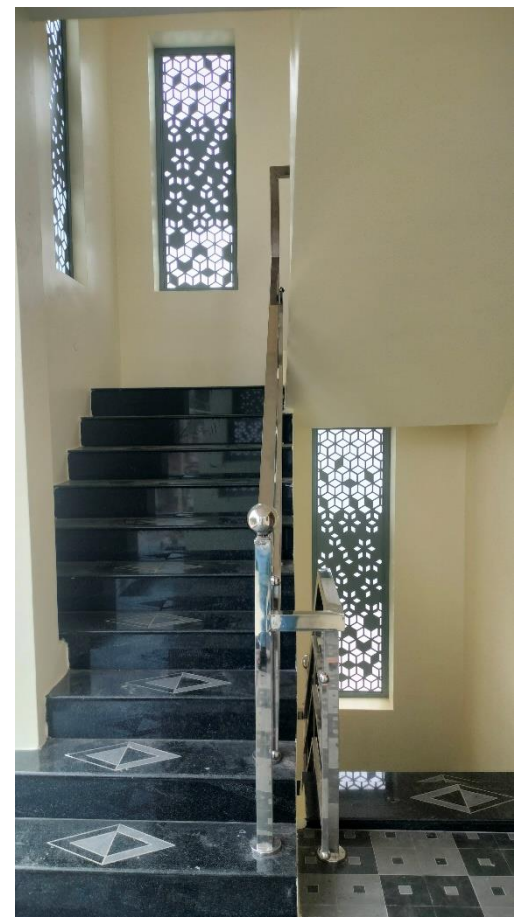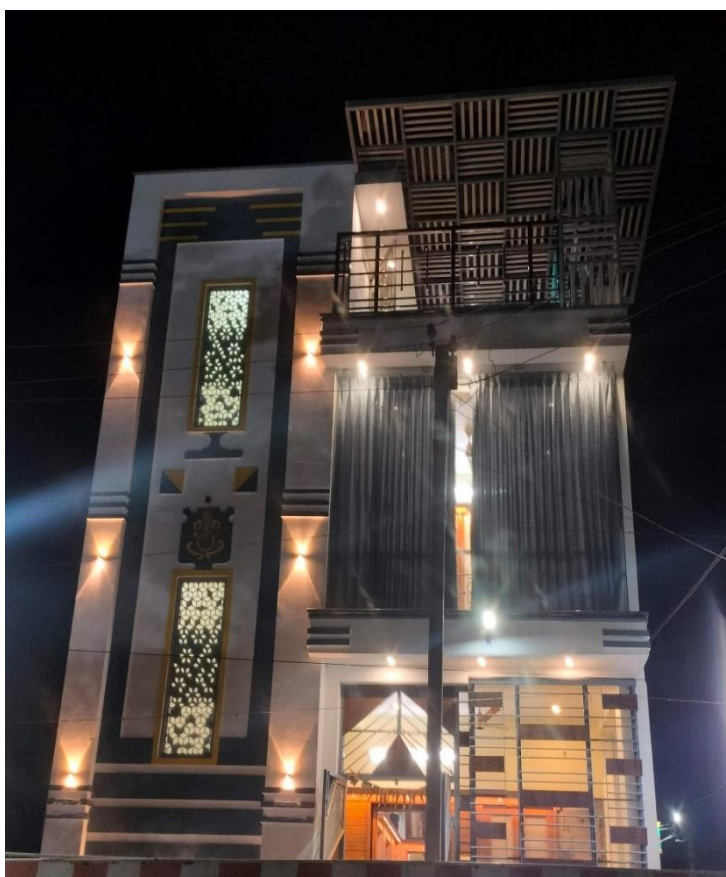

CNC GRILL DESIGN






PC designs
Architecture & Construction





07 ABIRAMAN VILLA



CLIENT - Mr ABIRAMAN
TYPOLOGY - RESIDENCE
LOCATION - THENI
SCOPE - RENOVATION
AREA - 3000 Sqft

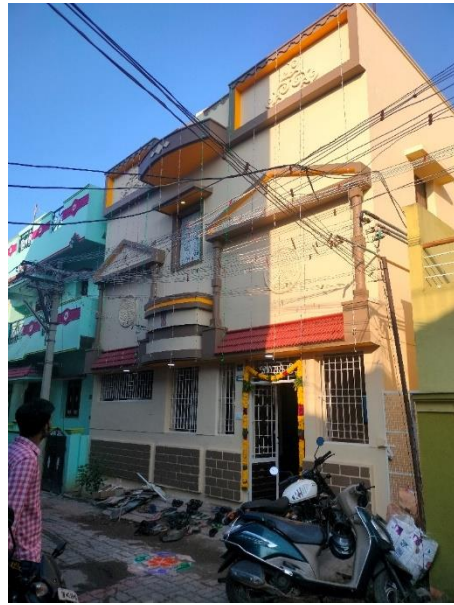

PC designs
Architecture & Construction

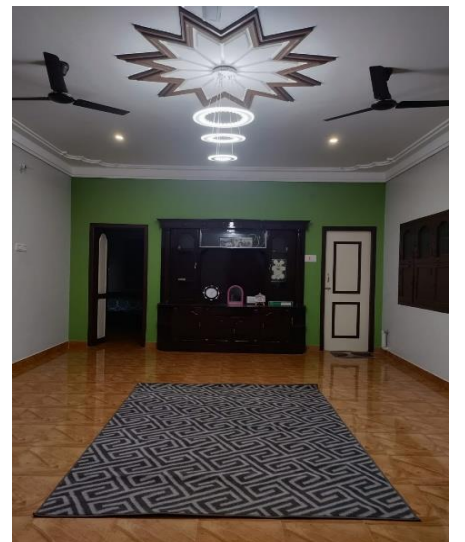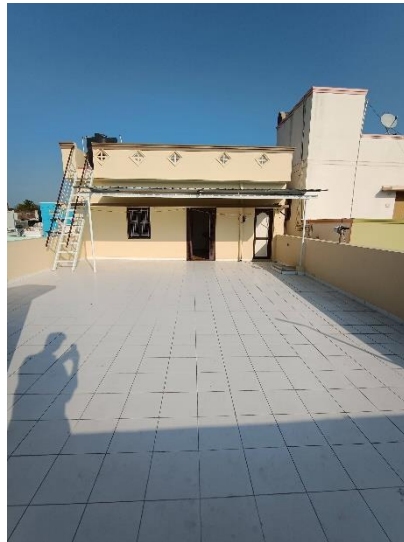

RENOVATION

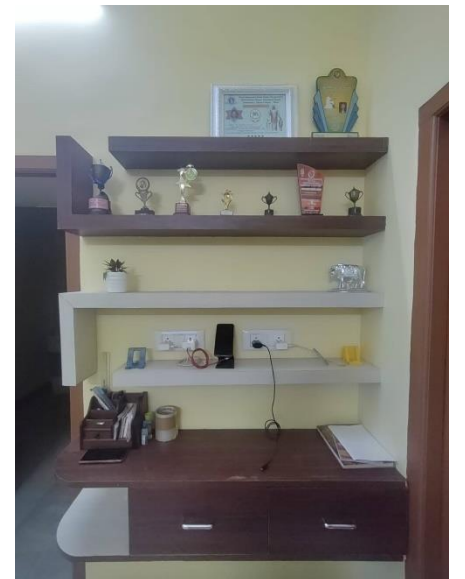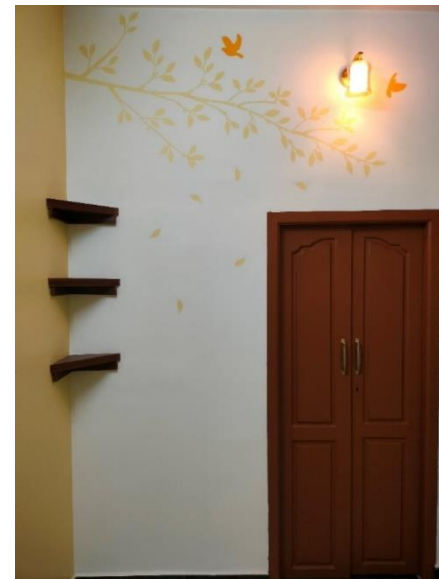


ARCHITECTURE | CONSTRUCTION | INTERIOR | MANAGEMENT | BIM | DIGITAL
www.pcdesigns.in | 7845223384



CELEBRATION
House Warming

09 BRICK NEST

CLIENT - Mr SAKTHI
TYPOLOGY - RESIDENCE
LOCATION - THENI
SCOPE - DESIGN
AREA - 1000 Sqft

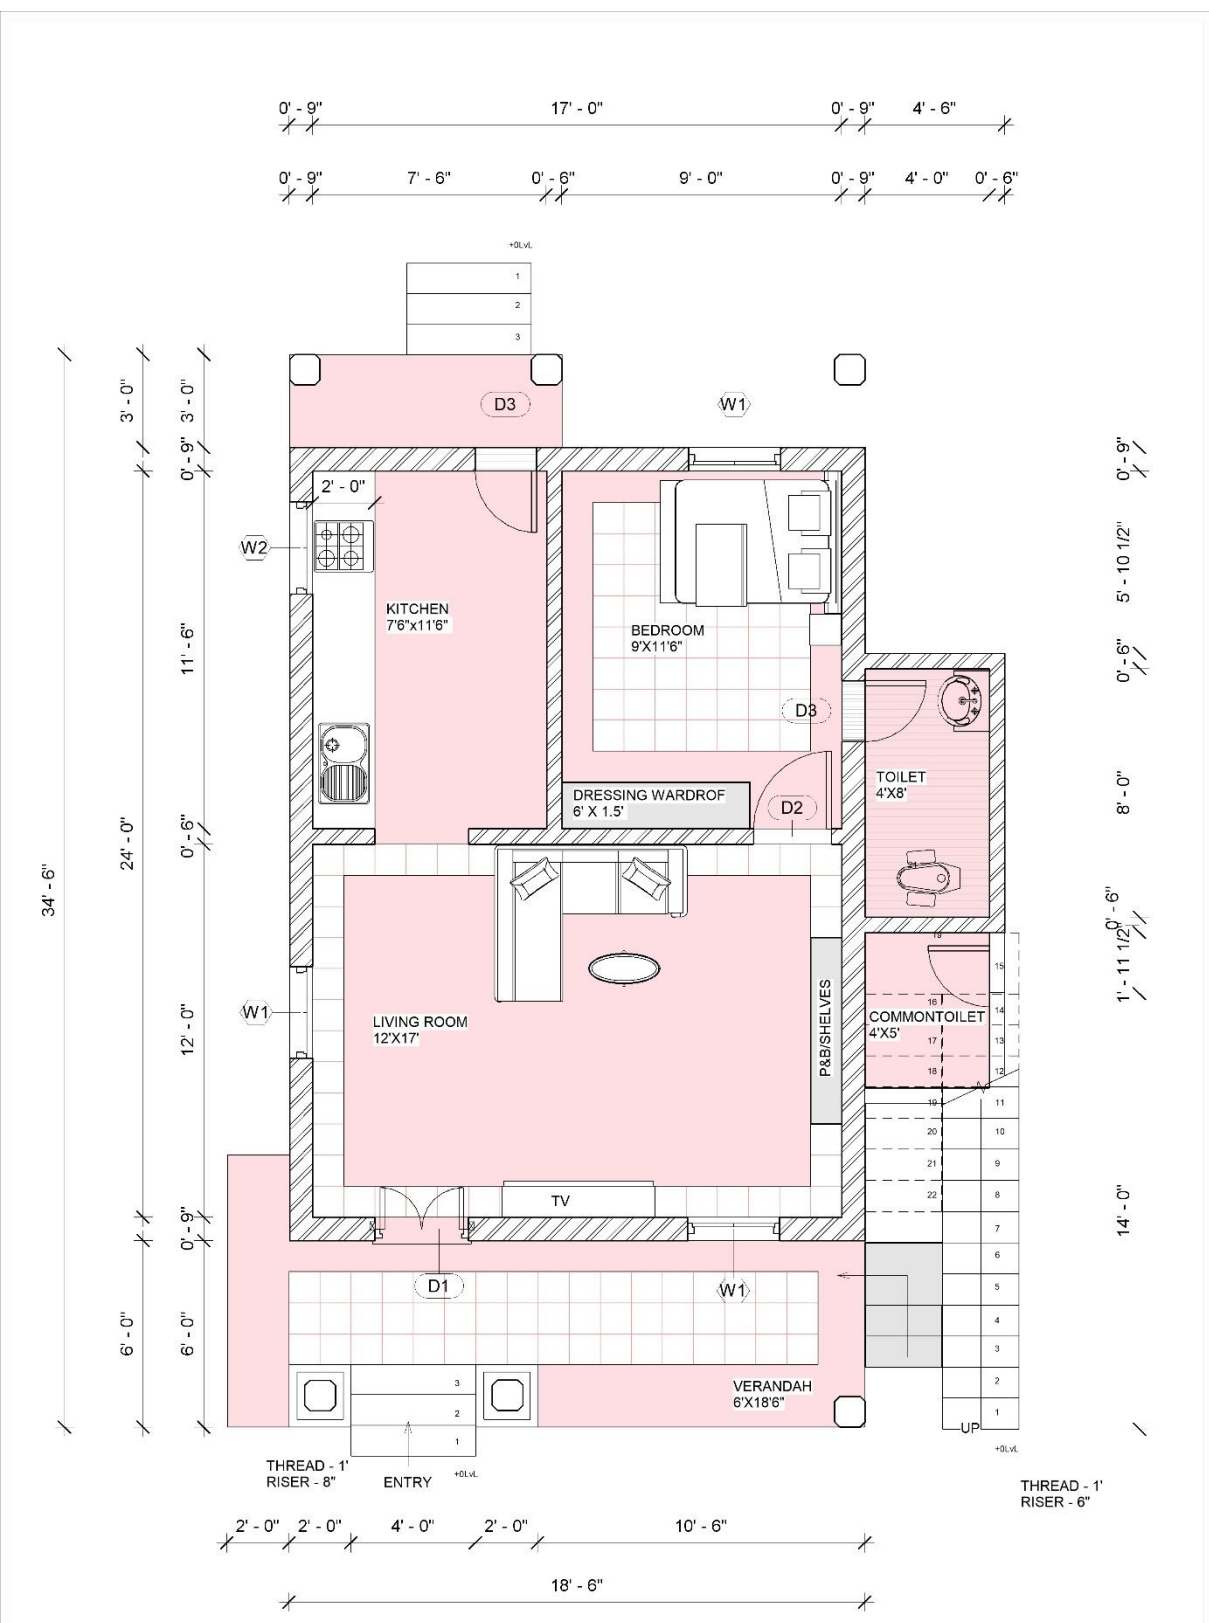


Sheet Title : FLOOR PLAN
Client Name : SHAKTHI ILLAM

Project Number : 0001
Date : 05/04/2019
Scale : 1:40

Sheet No : 02
Detailed by : Pravin

Door & Window shutter size (feet & inch)	Name	Width	Height	Type
	D1	3'	7'	
	D2	3'	7'	
	D3	2'6"	7'	
	W1	3'	4'6"	
	W2	3'	4'	
	V1	1'9"	2'	

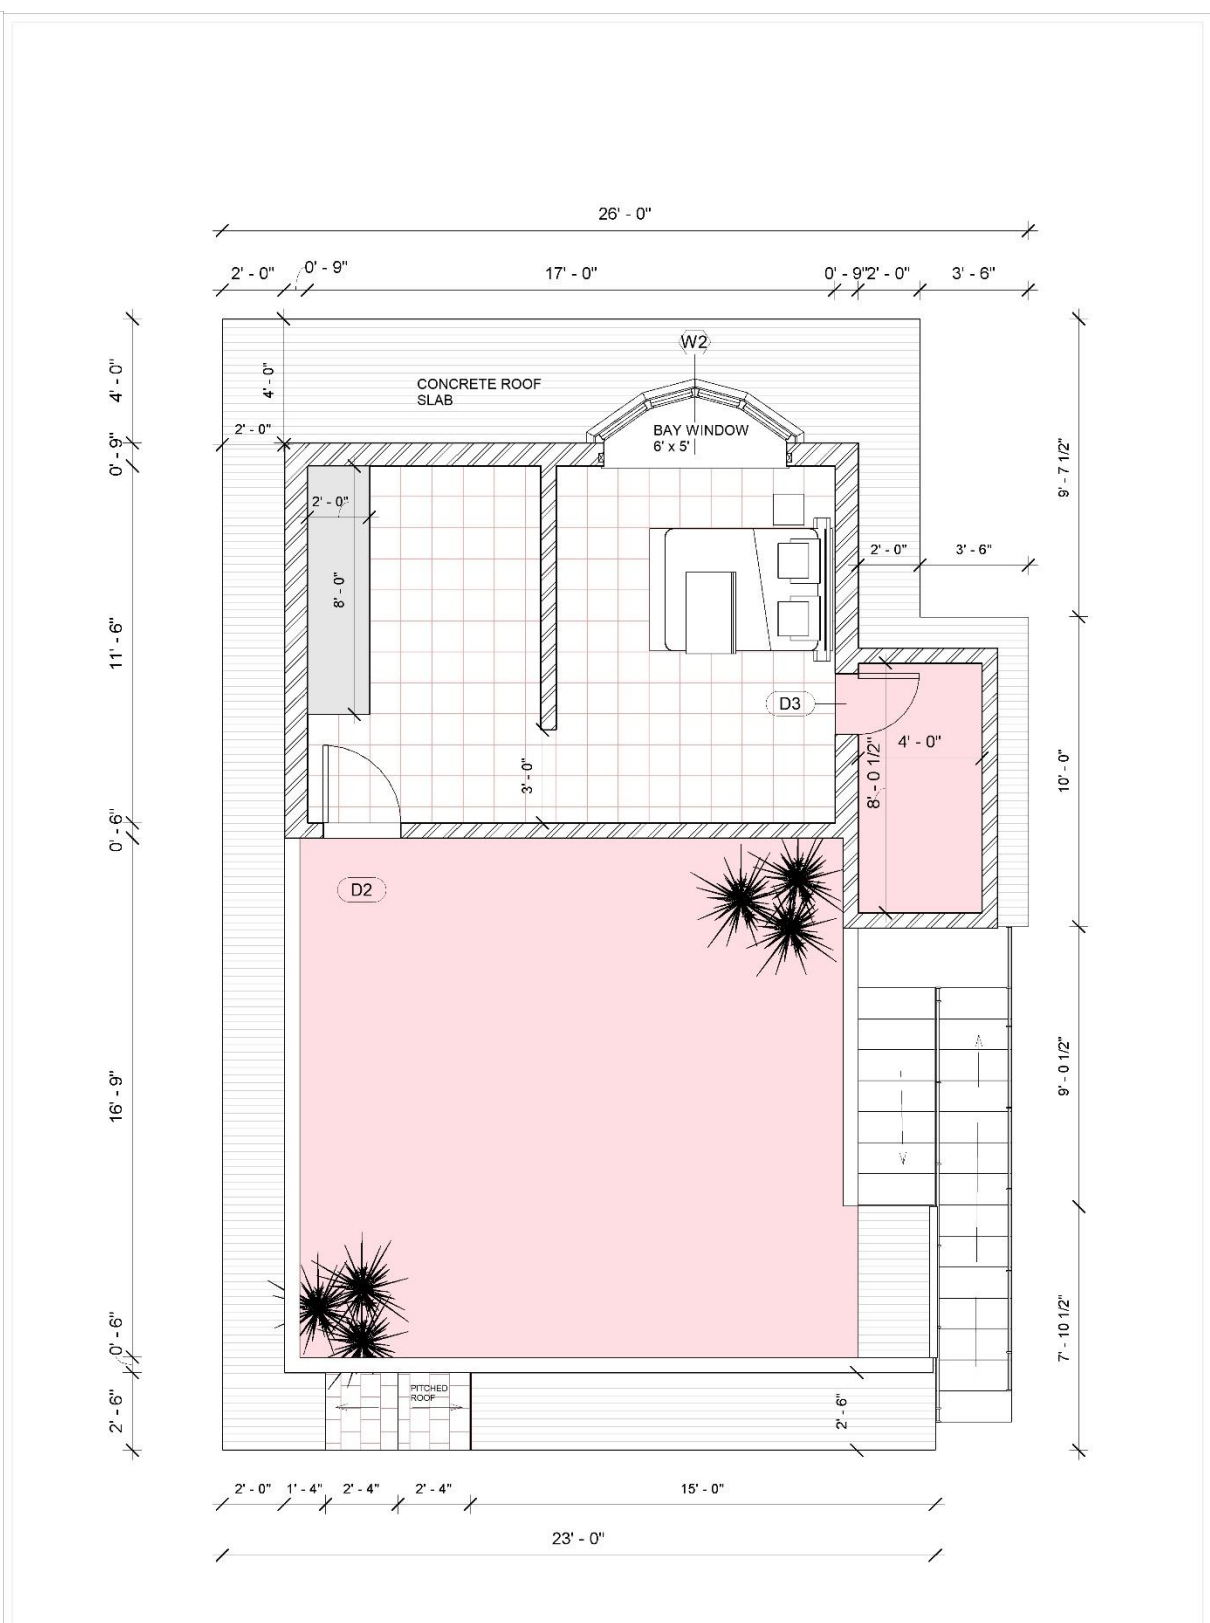

Sheet Title : FIRST FLOOR PLAN
Client Name : SHAKTHI ILLAM

Project Number : 0001
Date : 05/04/2019
Scale : 1:40

Sheet No : 03
Detailed by : Author

Door & Window shutter size (feet & inch)	Name	Width	Height	Type
	D1	3'	7'	
	D2	3'	7'	
	D3	2'6"	7'	
	W1	3'	4'6"	
	W2	3'	4'	
	V1	1'9"	2'	



PC designs
Architecture & Construction



ARCHITECTURE | CONSTRUCTION | INTERIOR | MANAGEMENT | BIM | DIGITAL
www.pcdesigns.in | 7845223384



PC designs
Architecture & Construction

